



AGENDA
WATAUGA PARKS ADVISORY BOARD
REGULAR MEETING
CITY HALL COUNCIL CHAMBER, 7105 WHITLEY ROAD
TUESDAY, MAY 2, 2023
6:00 PM

CALL TO ORDER (Council Members, City Staff, Members of the Public - when speaking during the meeting please speak directly into the microphones on the dais or podium)

ROLL CALL

NOUNCEMENTS

1. Chairperson to remind the board Cybersecurity training is due by June 30, 2023

PRESENTATIONS

1. Upcoming Parks & Community Services special events
Timothy Hamilton, Parks and Recreation Director
2. Update on Parks, Recreation, & Senior Services
3. Update on the 2023 WataugaFest event
Timothy Hamilton, Parks and Recreation Director

PUBLIC COMMENT Individual citizens addressing the Board during Public Comment shall not exceed three (3) minutes in their comments; however, the Chair may extend or reduce the speaker's allotted time in order to conduct an efficient and effective public meeting. The time allotted shall not be donated to others desiring to speak. Public Comment is not established to engage in a conversation with the Board and no formal action will be taken.

PUBLIC TESTIMONY FOR ACTION ITEMS Only those persons who submit a completed Request to Speak form prior to the agenda item being introduced by the Chair will be allowed to speak on agenda items set for action (this doesn't include presentations or reports). The Chair shall ask each person requesting to speak to approach the podium when called to speak. Speakers time shall generally not exceed three (3) minutes in their comments and all comments must be germane to the specific agenda item being discussed; however, the Chair may extend or reduce the speaker's allotted time. Speakers shall not be permitted to donate their time to other speakers. Members of the City Council may ask questions or discuss the item directly with the citizen during the citizen's testimony if necessary. Any discussion between a Council member and the citizen will not count toward the time limit and Council Members are encouraged not to speak until the citizen has first utilized their allocated time.

CONSENT AGENDA All of the items on the consent agenda are considered to be self-explanatory by the Council and will be enacted with one motion, one second, and one vote. There will be no separate discussion of these items.

1. Consider approval of the minutes from the Parks Advisory Board meeting on March 7, 2023

Linda Proskey, City Secretary

2. Consider moving the July meeting from Tuesday, July 4, 2023 to Thursday, July 6, 2023 because of the holiday.

Timothy Hamilton, Parks and Recreation Director

ACTION ITEMS

1. Make a recommendation to City Council on the playground design for Indian Springs and Hillview Parks

Timothy Hamilton, Parks and Recreation Director

ITEMS FOR FUTURE AGENDAS

ADJOURNMENT

NOTICE

THIS FACILITY IS WHEELCHAIR ACCESSIBLE AND ACCESSIBLE PARKING SPACES ARE AVAILABLE. REQUESTS FOR ACCOMMODATIONS OR INTERPRETIVE SERVICES MUST BE MADE 48 HOURS PRIOR TO THIS MEETING. PLEASE CONTACT THE CITY SECRETARY'S OFFICE AT (817) 514-5825 OR FAX (817) 514-3625 FOR FURTHER INFORMATION.

I, Linda Proskey, City Secretary for the City of Watauga, hereby certify that this agenda was posted on the bulletin boards at City Hall, 7105 Whitley Road, Watauga, Texas, on April 28, 2023, before 6:00 p.m., in accordance with Chapter 551 of the Texas Government Code.


Linda Proskey, City Secretary



Watauga Parks & Community Services Upcoming Special Events

May 6, 2023 – Splashpad Opening Day – 9-11am

@ Capp Smith Park Splashpad

May 18-21, 2023 – WataugaFest (Thurs. 5-10p, Fri. 5-10p, Sat. 10a-10p, Sun. 12-6p)

@ Capp Smith Park

June 10, 2023 – Family Field Day – 10am-12pm

@ Indian Springs Park

June 16, 2023 – Concert in the Park (Empty Pockets) – 7pm

@ Capp Smith Park Amphitheater

July 14, 2023 – Movie in the Park (Top Gun: Maverick) – 8pm

@ Capp Smith Park Amphitheater

August 11, 2023 – Movie in the Park (TBD) – 8pm

@ Capp Smith Park Amphitheater

September 8, 2023 – Concert in the Park (Michael Hix) – 7pm

@ Capp Smith Park Amphitheater

September 15-16, 2023 – Kids Fishin' Derby & Campout 5p-10a

@ Capp Smith Park

September 22, 2023 – Movie in the Park (TBD) – 8pm

@ Capp Smith Park Amphitheater

October 20, 2023 – Movie in the Park (TBD) – 7pm

@ Capp Smith Park Amphitheater

October 28, 2023 – Halloween Bash 5 – 8pm

@ Watauga Community Center

November 11, 2023 – Veteran's Day Celebration 9 – 11:30am

@ Watauga Community Center & Capp Smith Park

December 2, 2023 – Hometown Christmas 5 – 8pm

@ Capp Smith Park

Inquire @ thamilton@cowtx.org or 817-514-5890 about Volunteer, Sponsorship, & Participation Opportunities at each special event!

Watauga Parks and Community Services Info

March & April 2023

Recreation:

- Membership check-ins – 4,655 (Senior, Adult, Family, Youth, & day passes) – up 495 vs. last period
- Rentals – Foster Village Cottage - 16, Capp Smith Park - 10, Community Center – 2, Gym – 48
- The City of Watauga & ArtsNET presented a FREE Concert in the Park on St. Patrick's Day 03/17 @ Capp Smith Park Amphitheater featuring Beyond The Pale, known for its lively traditional Irish and contemporary music with a Celtic twist
- Hosted Burgers & Basketball City employee event – 03/23/23
- Moana kicked off the Movie in the Park series @ Capp Smith Park Amphitheater on 04/21 with over 350 attendees
- YMCA Youth Volleyball – Saturday, started 03/04
- i9 Sports Soccer (outdoor fields x3) – Saturday, started 04/01
- BISD Work Program partnering with the Community Center on Wednesdays - currently have 2 special-needs students
- Dance classes – Monday-Saturdays (adult & child) (Tap, Jazz, Ballet, Hip Hop, Tumbling, Pilates and Yoga)
- Krav Maga (Israeli self-defense class) on Monday & Wednesday @ 7pm (adult only)
- Creative Connections class on Mondays & Thursdays from 9am – 1pm
- Double Dutch over 40 Club on Wednesdays from 6pm – 8pm
- Hula classes – Thursdays (adult), Saturdays (child)
- Pickleball – every Tuesday, Wednesday, & Thursday (all levels)

Seniors:

- Hosted accordion performance of Golden Oldies on 03/01
- Celebrated St. Patrick's Day – 03/17/23
- Seniors sold concession items in support of the Concert in the Park with Beyond The Pale on 03/17
- Senior Community Dance hosted on 03/28 @ the Senior Center with 32 in attendance
- Senior Volunteer Luncheon held on 04/21 @ the Senior Center to honor those who assist with food distribution, classes, planning & execution of Senior activities etc.
- Bingo Bash @ the Senior Center was held on 04/20 with 35 attendees
- Dulcimer class – Thursday @ 11am – 5 attendees avg.
- AARP Tax Aide – Wednesdays from 12 – 4pm – assisted Seniors with their taxes through 04/12
- Texas AgriLife Nutrition class – started on 03/22 on Wednesdays @ 9am for 9 weeks
- Walk-A-Bouts – Thursdays @ 8:30am – 7 participants avg.
- Saturday Nite Jamboree – Saturday's @ 6pm - 9pm @ Senior Center – singers, musicians, and audience welcome to play or just to listen – 51 attendees avg.

- Tuesday Music Time from 1 – 3pm - 12 attendees avg.
- Ballroom & Line Dance class – 14 participants avg.
- Chair Volleyball Thursdays @ 9am – 6 participants avg.
- Crafts Thursdays @ 12:30pm – 9 participants avg.
- Daily games occurring Mon – Fri from 9am – 3pm – 44 participants avg.
- Weekly Tarrant Area Food Bank Store – Monday, Wednesday, Friday @ 10:30am – 37 participants avg.
- Don't Forget to Feed Me Pet Food Bank feeding approximately 20 cats (90 lbs.) & 50 dogs (200 lbs.) – 25 participants avg.
- Texas Purls (Knitting Group) (4), Piecemakers (Quilting Group) (8) – Wednesday's from 9am – 12:00pm
- Flyers (electric planes and rubber-band planes) on Wednesdays from 10am – 2:00pm – 10 participants avg.

Parks Division:

- Staff completed first mowing cycle of season @ parks and facilities and mowed until the landscape contractors started on 03/30
- Staff worked on bed maintenance in preparation to turn them over to the contractor
- Staff removed damaged shade canopies @ Capp Smith Park and multiple downed trees in parks from 03/02 windstorm, replacement canopies have been ordered with anticipated replacement in May
- Continued planning for WataugaFest to be held May 18-21, 2023 – all bands booked, soliciting of sponsors & vendors continues, promotional videos made with IT, and the special event permit has been received
- Contractor completed renovation of kickball infields @ Foster Village Park
- Staff prepared Foster Village Park ballfield dugouts and surfacing for Little Miss Kickball and NTXBC seasons
- The contractor continues work on the section of trail extension @ Whites Branch Creek Trail from the end of Cedar View Ct. and that will include a low-water crossing in Fort Worth property
- Performed daily duties of removing trash, cleaning restrooms, and general cleaning of the parks
- Staff has opened the restrooms @ Foster Village and Indian Springs Parks to general park users with vandalism consisting mainly of destruction of soap dispensers occurring at these locations and @ Capp Smith Park since
- Several irrigation repairs have been made as needed with the growing season starting
- Infield maintenance continues @ Foster Village Park ballfields as weather permits
- Staff applied insecticide for fire ants at our City parks and facilities
- Staff sprayed herbicides throughout City parks and facilities to curb weed growth, especially in cracks & crevices
- Staff met with a contractor regarding the storm damage to the Capp Smith Park boathouse gangway
- Staff pulled dead shrubs out of landscape beds @ Foster Village Park Cottage & the Hector F. Garcia Community Center
- Staff started the de-winterizing process for the Splashpad in preparation for Splashpad Opening Day on 05/06



Foster Village Park



Indian Springs Park



St. Patrick's Day @ Senior Center



Capp Smith Park boathouse gangway



Movie in the Park @ Capp Smith Park



Indian Springs Park irrigation repair



MINUTES
WATAUGA PARKS ADVISORY BOARD REGULAR MEETING
CITY HALL COUNCIL CHAMBER,
7105 WHITLEY ROAD
TUESDAY, MARCH 7, 2023
6:00 PM

CALL TO ORDER

Chairperson Andra Dunn called the meeting to order at 6:02 p.m.

ROLL CALL

Andra Dunn
Stanley Hill
Kim Irving
Tim Bobseine
Jared Hobbs

Chairperson, Place 2
Place 1
Place 3
Secretary, Place 4
Place 5 (Absent Without Notice)

And

Jan Hill
Arthur Miner
Linda Proskey
Timothy Hamilton

Council Liaison
Mayor
City Secretary
Parks and Recreation Services Director

ANNOUNCEMENTS

Timothy Hamilton Watauga Parks and Recreational Services Director made the following announcements to the board:

1. Upcoming Special Community Events that include:

- St Patrick's Day concert in the Park at the Capp Smith amphitheater
- Apr 21st begins the Movies in the Park program that Director Hamilton previously proposed with a showing of "Mohana"

- May 6th 9-11 am Splash Pad season opening celebration at Capp Smith Park
- May 6th 1-3 pm Mother/Son tea at the Recreation Center
- May 18-21 Wataugafest
- Jun 10th Family Field Day games at Indian Springs Park
- Jun 16th Concert in the Park featuring Empty Pockets
- Jul 14th Movie night in the park "Top Gun Maverick"
- August 11th Movie night in the park featuring TBD by FB survey of the community.
- Sep 8th Concert in the park featuring Michael Hicks
- Sep 15-16 Capp Smith Kids Campout and Fishin' derby
- Sep 20th additional movie night at Capp Smith based on community input.
- Oct 28th Halloween bash at the Recreation Center
- Nov 11th Veterans Day celebrations
- Dec 2nd Hometown Christmas celebration

Board member Bobseine inquired about the movie in the park start times and whether sufficient darkness would ensure a quality show. The director explained that it was taken into consideration and that the movie start times have some flexibility.

PUBLIC COMMENT

No requests for public comment were received.

PUBLIC TESTIMONY

No requests for public comment were received.

REPORTS

1. Update on Parks, Recreation and Senior Services

Parks and Recreational Services Director Mr. Timothy Hamilton presented the report areas to the board per the detailed document in the meeting packet as part of the agenda.

Following the Report presentation by Director Hamilton, the following discussion points were raised by the board:

Place 4 Tim Bobseine asked about the Yard of the Month Competition, which was absent from the presentation.

Director Hamilton acknowledged the oversight and stated that YOM would be starting again in April.

Place 4 Tim Bobseine inquired if there were any solar light Maintenance suggestions from the original equipment manufacturer to extend their service life as part of the lighting repair

that was contained in the report.

Director Hamilton stated it was not discussed during the repair but said he would follow up with further discussion.

Place 4 Tim Bobseine inquired about who recently performed City area mowing since the landscaping contract has yet to be awarded.

Director Hamilton stated that Watauga Public Works performed this service.

Place 4 Tim Bobseine inquired about the annual Shade structure repairs and sail cloth replacement cost.

Director Hamilton gave a cost breakdown of recent replacements and insurance coverage. Retrofit of existing shade structures to metal is cost-prohibitive. However, cost comparisons for any new structures, including options for metal, would be considered moving forward to reduce repair and maintenance.

Place 4 Tim Bobseine inquired about the protocol for closing the recreation center during weather events, specifically the delayed closure during extremely high winds the week prior.

Director Hamilton stated that closure is initiated by the City Manager per input received from and consultation with the Watauga EOC Director.

Director Hamilton stated that he has been in touch with the Watauga Fire Department, which has an AED Training Aid, and that a training schedule is being worked on.

Place 3 Kim Irving inquired how Movies in the Park were being selected/determined.

Director Hamilton explained the process, including the cost associated with the movies in the park.

Place 3 Kim Irving inquired about the band selection process for the park series and Wataugafest.

Director Hamilton went into detail about budget constraints and the current plan to build the events and sponsorships so that a wider pool of talent is available for future Watauga venues. ARTSNET provides talent for concerts in the park at a cost, vice Wataugafest which is an independent event with self-generated revenue to pay performers. Performer and genre variety is the eventual goal as event popularity grows.

Place 3 Kim Irving inquired about recreational passes to separately pay for programs offered at the Recreation Center.

Director Hamilton stated that the Center is still building back programs to offer, which is the eventual goal as more programming is provided to Recreation Center patrons.

Chairperson Dunn noted that several adjacent yards to the Indian Springs Park had been fenced down following the recent weather event. Her concern is loose dogs and possible City liabilities with the soccer leagues soon to start at the Park fields.

Director Hamilton said he would involve City departments in addressing these concerns and that private property fencing is the responsibility of the associated homeowners.

CONSENT AGENDA

Action item to approve the minutes from the 04 January 2023 Parks Advisory Board meeting.

Place 4 Tim Bobseine made motion to approve the minutes. Place 1 Stanley Hill second the motion. Chairperson Dunn called for a vote.

The board vote to approve the 04 January 2023 Meeting Minutes

Ayes: 4

Nayes: 0

Abstain: 0

Absent: 1

The motion passed 4-0-0-1

ACTION ITEMS

1. Consider action to designate a current board member as Vice Chairperson for the Parks Advisory Board.

Place 4 Tim Bobseine made motion for Board member Kim Irving to serve as the Parks Advisory Board Vice Chairperson. Place 1 Stanley Hill second the motion. Chairperson Dunn called for a vote.

The board vote to approve Board member Kim Irving as the Parks Advisory Board Vice Chairperson

Ayes: 4

Nayes: 0

Abstain: 0

Absent: 1

The motion passed 4-0-0-1

ITEMS FOR FUTURE AGENDAS

Chairperson Dunn requested input for future agenda items, and none was received at this time.

ADJOURNMENT

Chairperson Andra Dunn adjourned the meeting at 6:53 pm

APPROVED ON: This _____ day of _____, 2023

SIGNED: This _____ day of _____, 2023

APPROVED:

Andra Dunn, Chairperson

ATTEST:

Tim Bobseine, Secretary

NOTE: Original Audio and Video Recording of this meeting is preserved and maintained by the City Secretary's Office



AGENDA MEMORANDUM

DATE: April 27, 2023
TO: Honorable City Council Members
FROM: Timothy Hamilton, Parks and Recreation Director
THROUGH: Timothy Hamilton, Parks and Recreation Director
SUBJECT: Consider moving the July meeting from Tuesday, July 4, 2023 to Thursday, July 6, 2023 because of the holiday.

BACKGROUND/INFORMATION:

Because the next normally scheduled Parks Advisory Board meeting is Tuesday, July 4, 2023 and the city is closed due to the holiday, staff has identified a possible alternate date which is Thursday, July 6, 2023, if the board approves.

FINANCIAL IMPLICATIONS:

RECOMMENDATION/ACTION DESIRED:

Staff is providing Thursday, July 6, 2023 as an alternative date unless it is the desire of the board to not meet at all. Staff is looking for direction in this matter.

ATTACHMENTS/ SUPPORTING DOCUMENTATION:

None

REVIEWED BY:

Joshua Jones, City Manager
Linda Proskey, City Secretary

Approved - 4/27/2023
Final Approval - 4/28/2023

Approved as to form for inclusion on Agenda



AGENDA MEMORANDUM

DATE: April 23, 2023
TO: Honorable City Council Members
FROM: Timothy Hamilton, Parks and Recreation Director
THROUGH: Timothy Hamilton, Parks and Recreation Director
SUBJECT: Make a recommendation to City Council on the playground design for Indian Springs and Hillview Parks

BACKGROUND/INFORMATION:

A replacement schedule for Watauga park playgrounds placed priority on Indian Springs and Hillview Parks for FY23. Staff has reached out to approved vendors requesting playground designs for the scheduled replacements of the Indian Springs and Hillview Park playgrounds.

FINANCIAL IMPLICATIONS:

RECOMMENDATION/ACTION DESIRED:

Make a recommendation to City Council on the playground design for Indian Springs and Hillview Parks

ATTACHMENTS/ SUPPORTING DOCUMENTATION:

1. Indian Springs Park A
2. Indian Springs Park B
3. Indian Springs Park C
4. Hillview Park A
5. Hillview Park B
6. Hillview Park C

REVIEWED BY:

Joshua Jones, City Manager
Linda Proskey, City Secretary

Approved - 4/26/2023
Final Approval - 4/26/2023

Approved as to form for inclusion on Agenda



STEVE THOMPSON
23025ST-A

INDIAN SPRINGS PARK
WATAUAGA TX





STEVE THOMPSON
23025ST-A

INDIAN SPRINGS PARK

WATAUGA, TX

**PLAYGROUND
SOLUTIONS**
— OF TEXAS —




STEVE THOMPSON
23025ST-A

INDIAN SPRINGS PARK

WATAUGA, TX

**PLAYGROUND
SOLUTIONS**
— OF TEXAS —

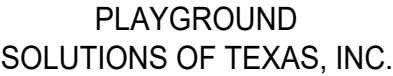

NA

USE ZONE:
EXISTING SITE

PERIMETER:
214 Ft.

FALL HEIGHT:
8 Ft.

AGE GROUP:
5-12

SCALE:
3/16"=1'-0"

Paper Size

B

INDIAN SPRINGS PARK

WATAUGU, TX

Agenda Page 18 of 36



STEVE THOMPSON
23026ST-A

INDIAN SPRINGS PARK
WATAUAGA TX





STEVE THOMPSON
23026ST-A

INDIAN SPRINGS PARK

WATAUGA, TX

**PLAYGROUND
SOLUTIONS**
— OF TEXAS —



STEVE THOMPSON
23026ST-A

INDIAN SPRINGS PARK

WATAUGA, TX

**PLAYGROUND
SOLUTIONS**
— OF TEXAS —



*PLAYGROUND SUPERVISION REQUIRED



PLAYGROUND
SOLUTIONS OF TEXAS, INC.

EQUIPMENT SIZE:
NA

USE ZONE:
EXISTING SITE

AREA:
4125 SqFt.

PERIMETER:
214 Ft.

FALL HEIGHT:
8 Ft.

USER CAPACITY:
86

AGE GROUP:
5-12

- ✓ ASTM F1487-21
- ✓ CPSC #325



PROJECT NO:
23026ST-A

SCALE:
3/16"=1'-0"

DRAWN BY:
TRAVIS MILLER

Paper Size


DATE:
4/21/23

B

INDIAN SPRINGS PARK

WATAUGU, TX



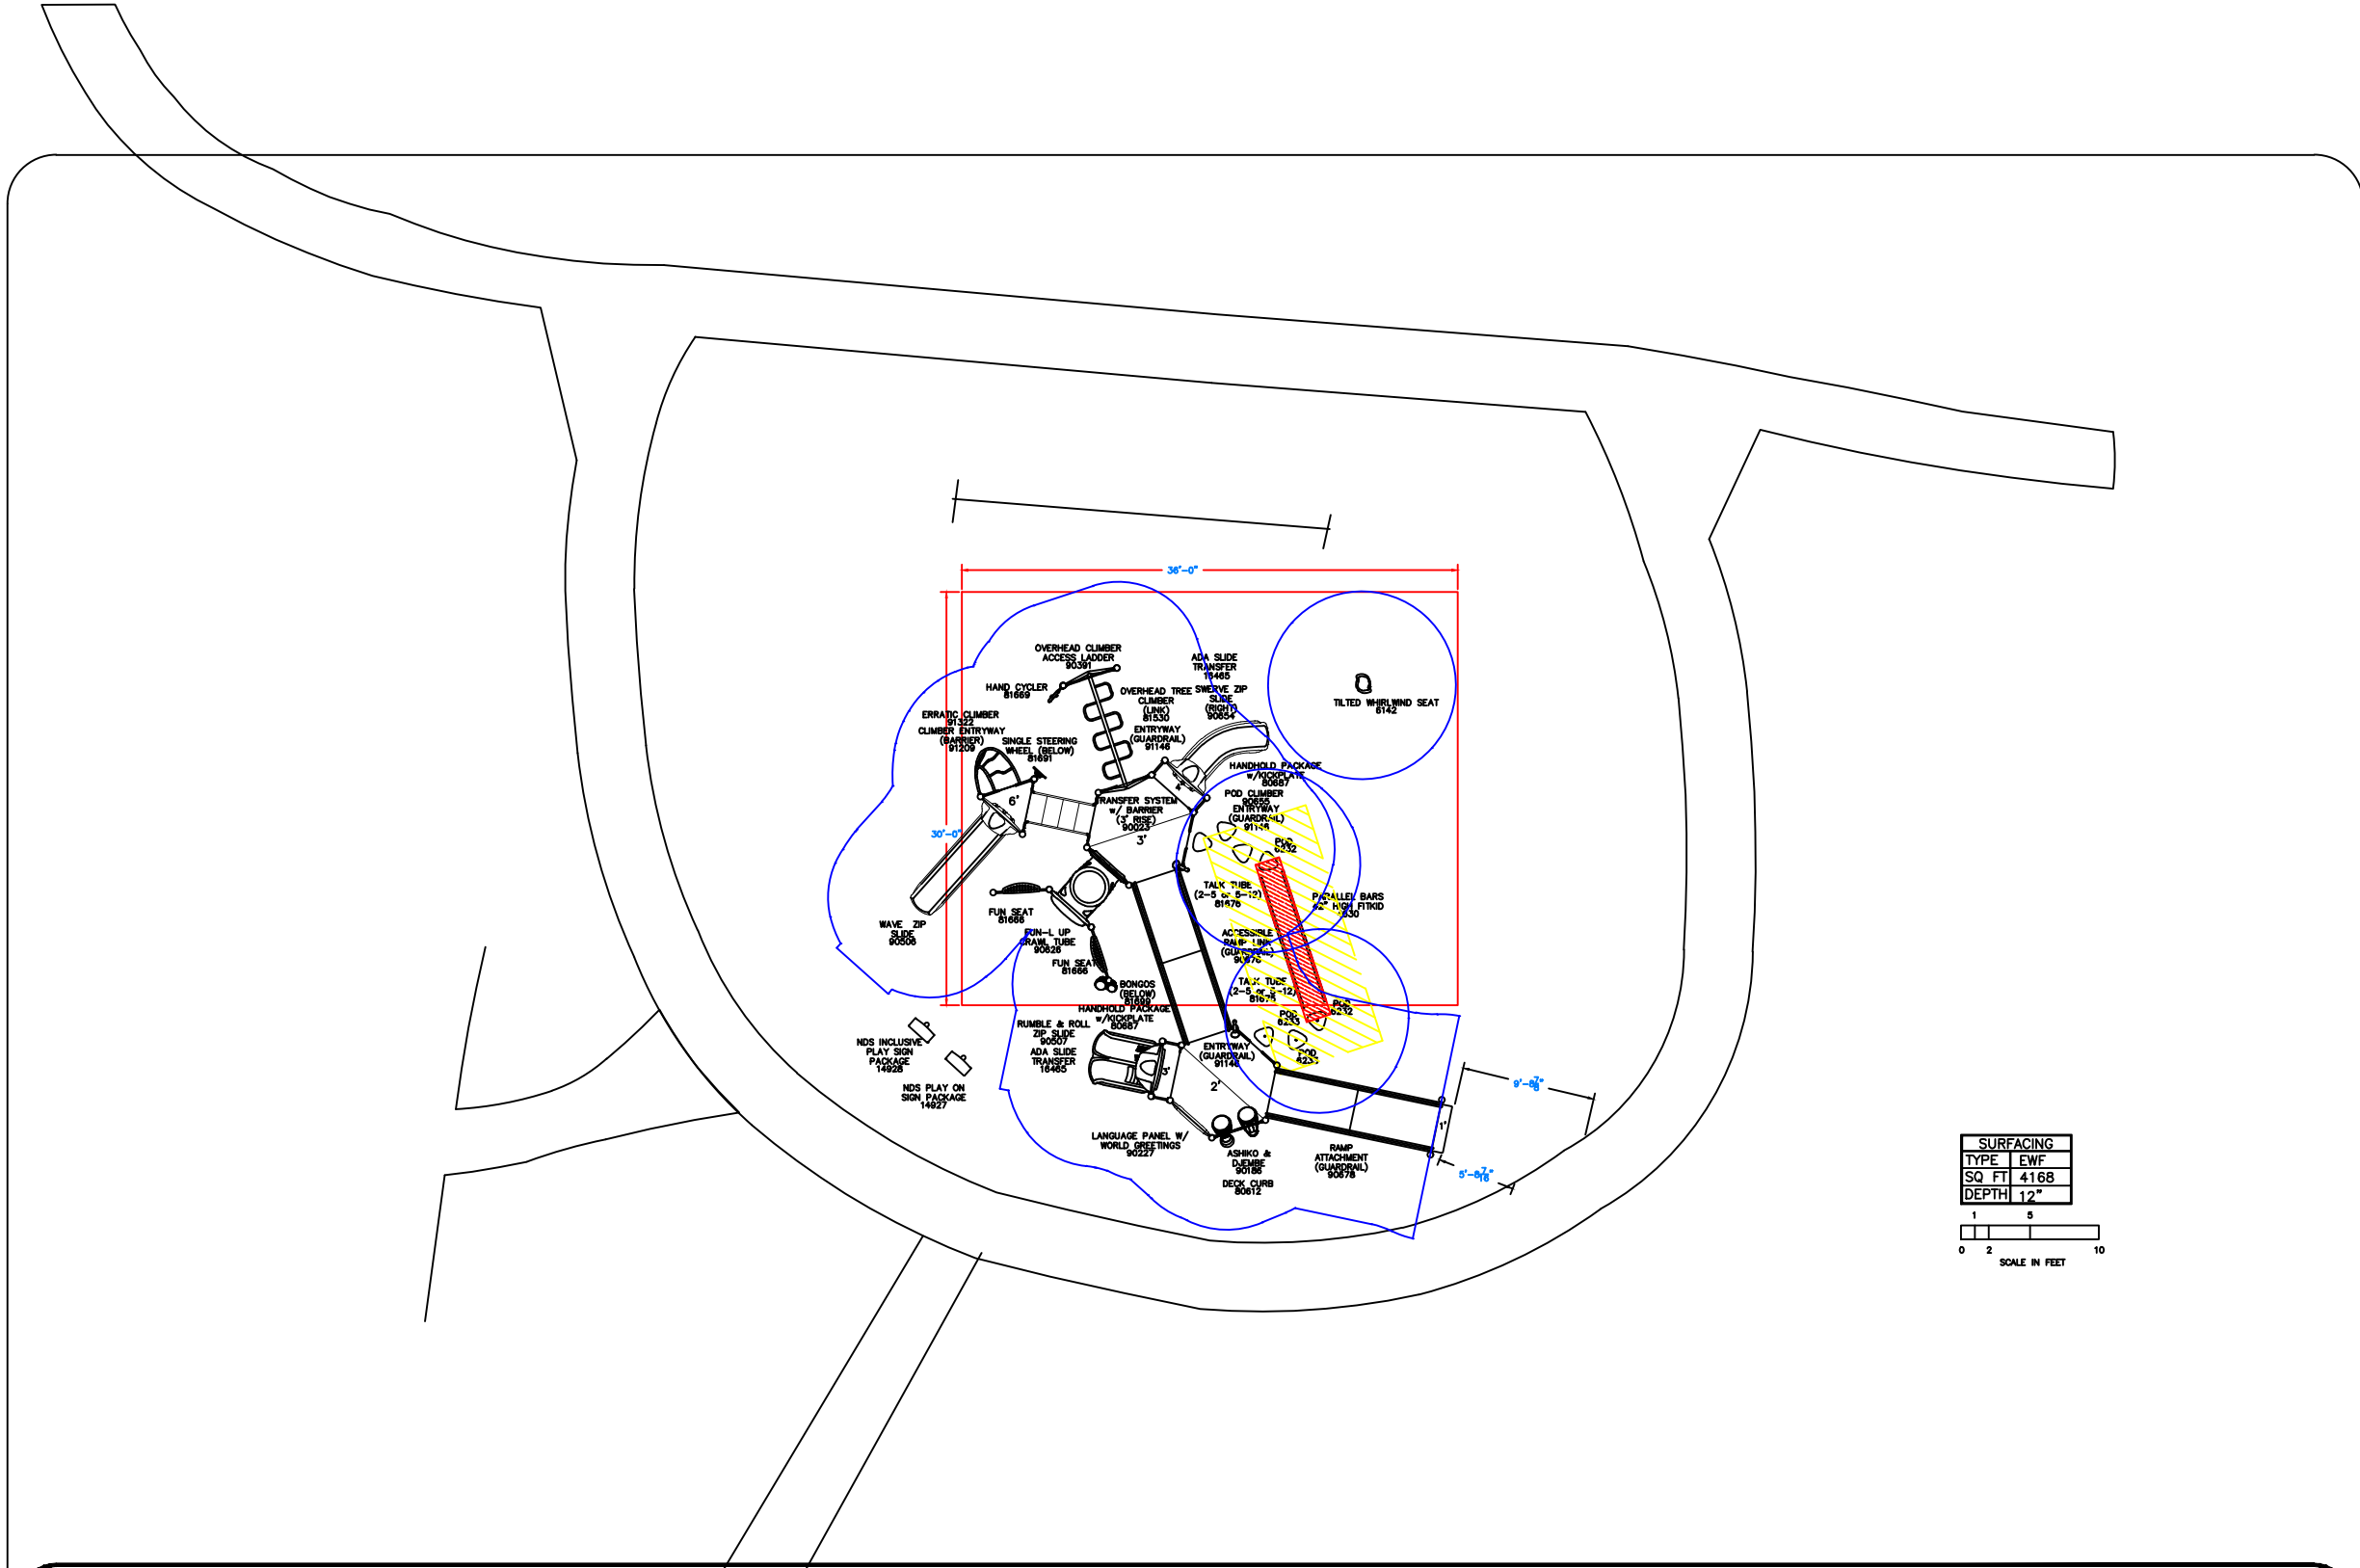

SURFACING	
TYPE	EW
SQ. FT.	4168
DEPTH	12"

1

5

0

2

10

SCALE IN FEET



150 PlayCore Drive SE
Fort Payne, AL 35967
www.gametime.com

CITY OF WATAUGA - INDIAN SPRINGS
PS21018 CULTUS BAY
WATAUGA, TX
Representative
CUNNINGHAM RECREATION

This Unit includes play events and routes or travel specifically designed for special needs users. It is the opinion of the manufacturer that these play events and routes of travel conform to the accessibility requirements of the ADA (Americans with Disabilities Act)

Total Elevated Play Components	0	Required	0
Total Elevated Play Components Accessible By Ramp	8	Required	5
Total Elevated Components Accessible By Transfer	10	Required	3
Total Accessible Ground Level Components Shown	10	Required	3
Total Different Types Of Ground Level Components	7	Required	3

This play equipment is recommended for children ages
5 - 12

Minimum Area Required:
AS SHOWN
Scale: 1" = 5'-0"
This drawing can be scaled only when in an 24" x 36" format.

IMPORTANT: Soft resilient surfacing should be placed in the use zones of all equipment, as specified for each type of equipment, and at depths to meet the critical fall heights as specified by the U.S. consumer Product Safety Commission, ASTM standard F 1487 and Canadian Standard CAN/CSA-Z-614

Drawn By:
PH
Date:
04-17-2023
Drawing Name:
58876-02-01-1A1



STEVE THOMPSON
23046ST

HILLVIEW PARK
WATAUGU, TX





STEVE THOMPSON
23046ST

HILLVIEW PARK

WATAUGU, TX

PLAYGROUND
SOLUTIONS
— OF TEXAS —




STEVE THOMPSON
23046ST

HILLVIEW PARK

WATAUGU, TX

**PLAYGROUND
SOLUTIONS**
— OF TEXAS —

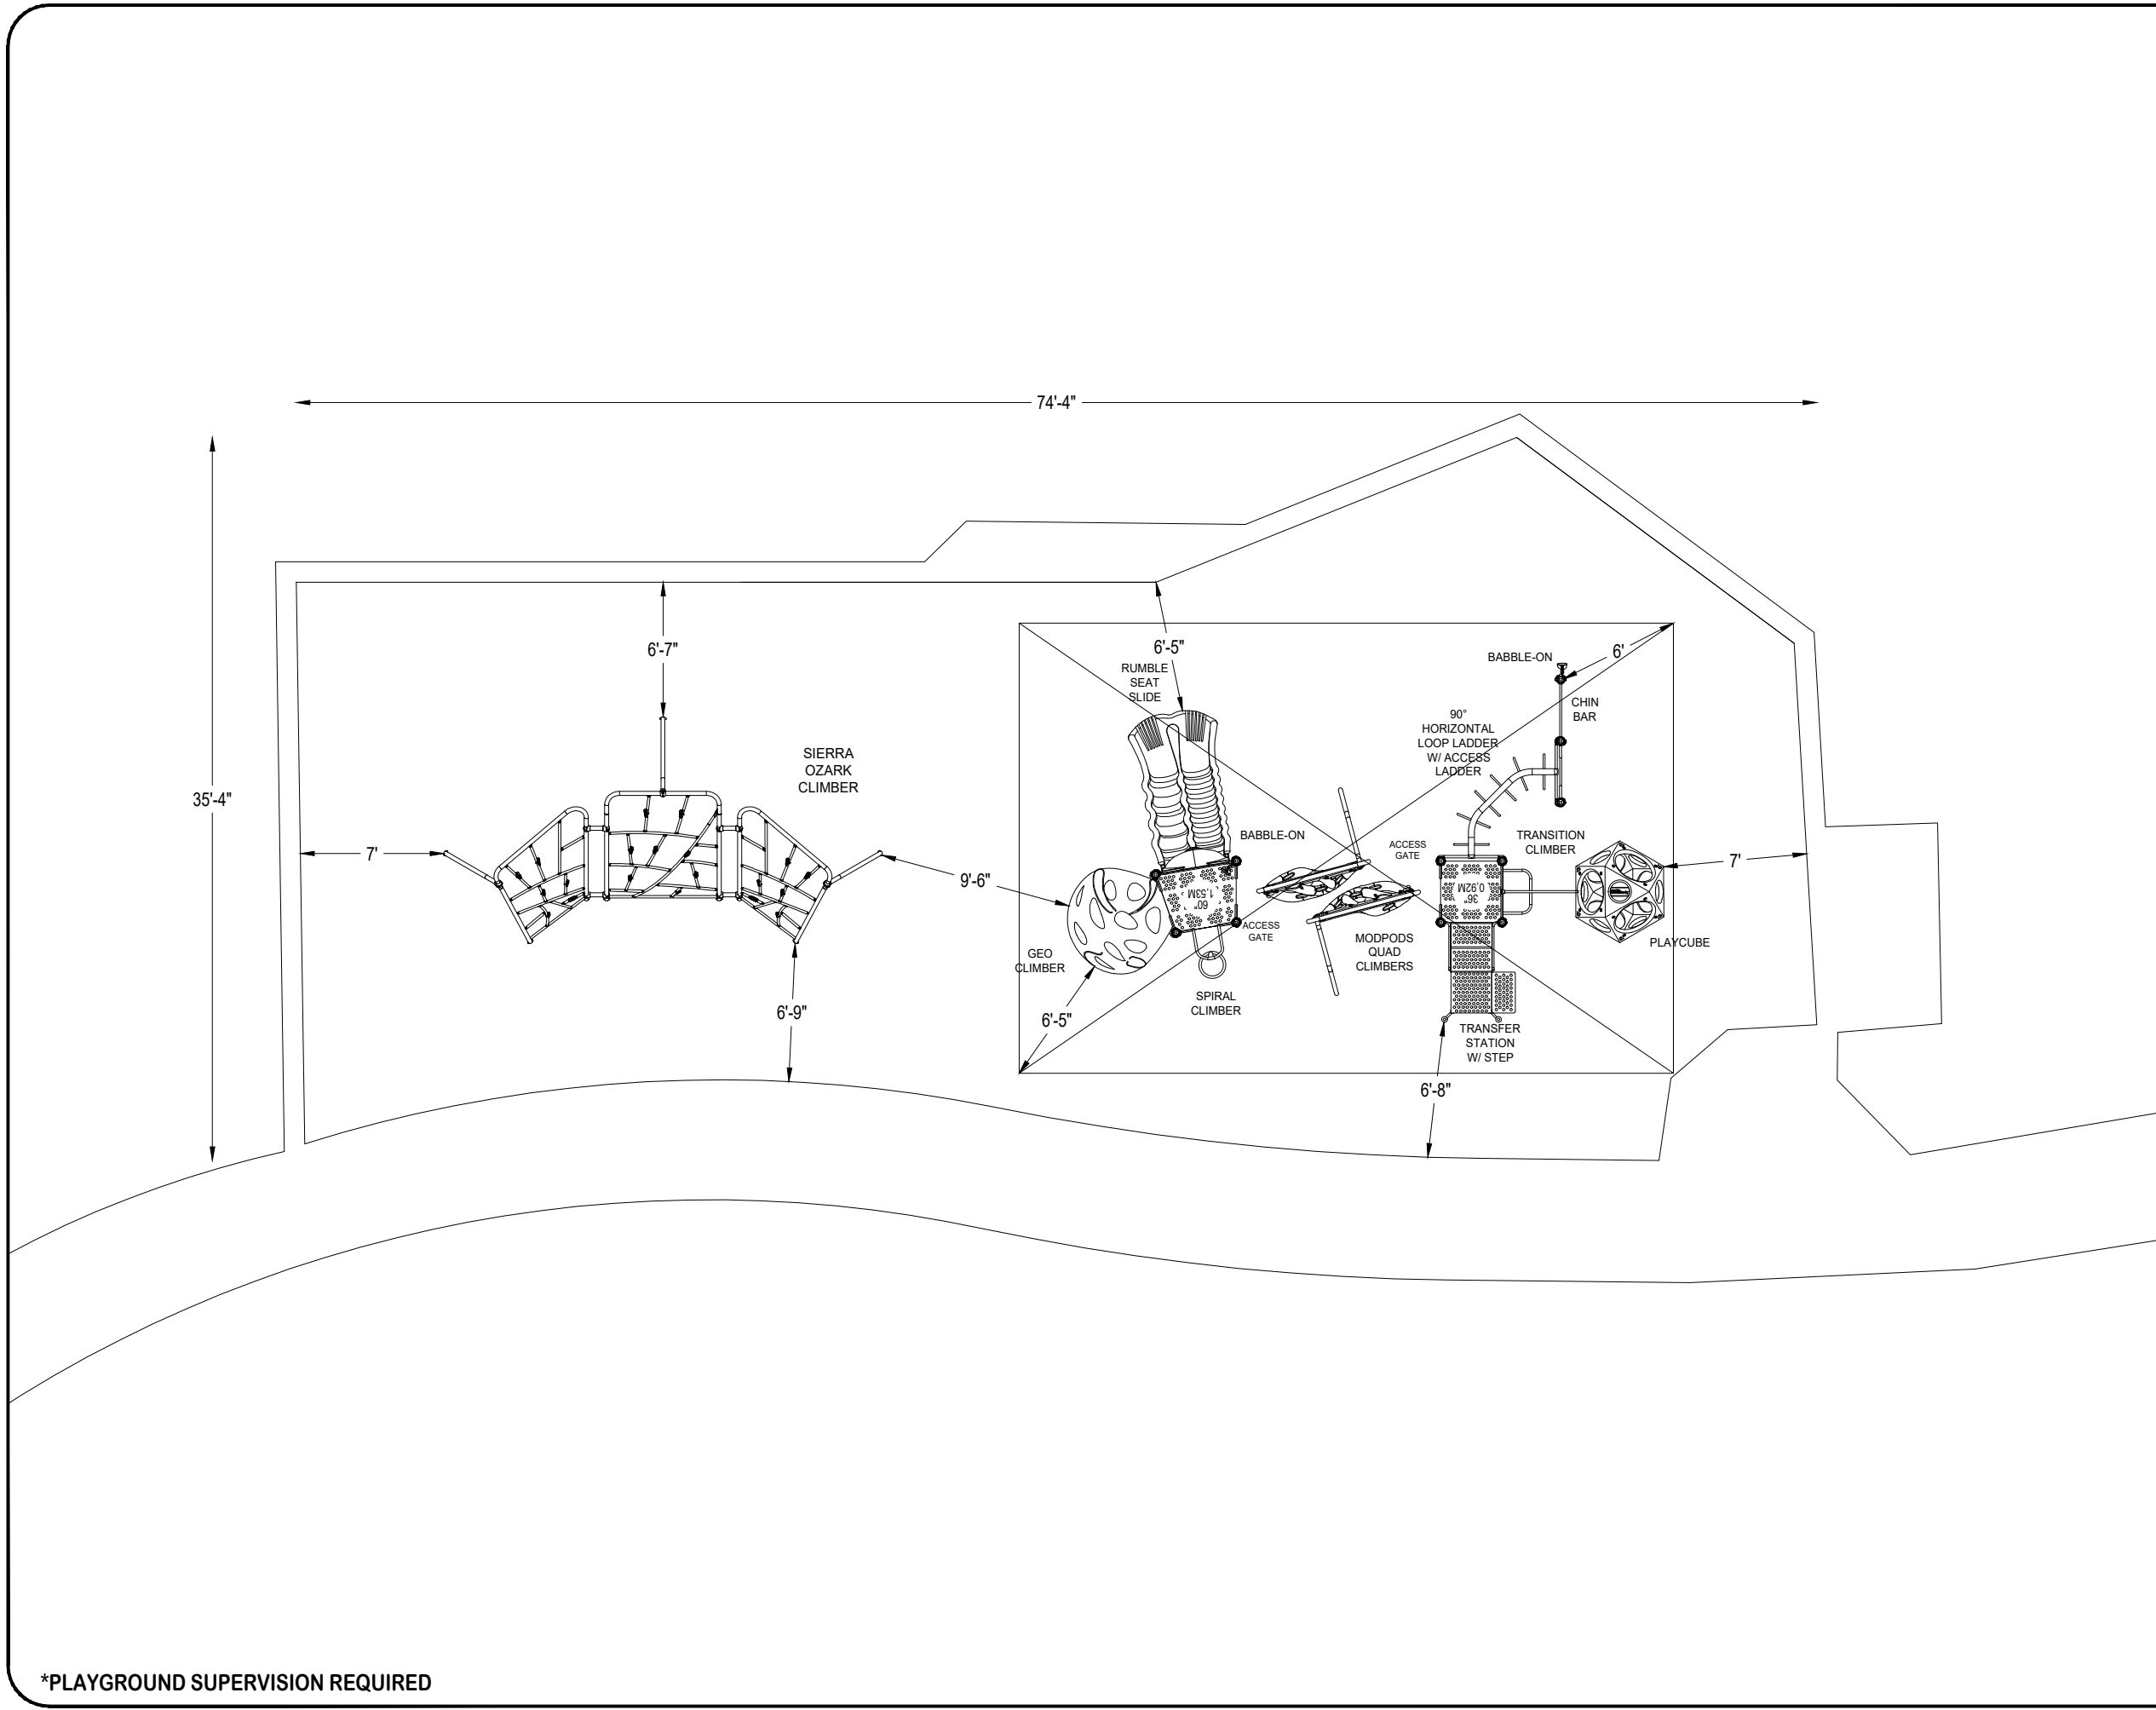

PLAYGROUND
SOLUTIONS OF TEXAS. INC

EQUIPMENT SIZE:

USE ZONE:
SEE DRAWING

AREA:
2000 SqFt.

PERIMETER:
203 Ft.

FALL HEIGHT:
8 Ft.

USER CAPACITY:
49

AGE GROUP:
5-12

- ✓ ASTM F1487-21
- ✓ CPSC #325



PROJECT NO:
23046ST

SCALE:
1/8"=1'-0"

DRAWN BY:
TRAVIS MILLER

Paper Size

DATE:
4/22/23

B

HILLVIEW PARK

WATAUGA, TX

*PLAYGROUND SUPERVISION REQUIRED



STEVE THOMPSON
23047ST

HILLVIEW PARK
WATAUGU, TX





STEVE THOMPSON
23047ST

HILLVIEW PARK

WATAUGU, TX

PLAYGROUND
SOLUTIONS
— OF TEXAS —




STEVE THOMPSON
23047ST

HILLVIEW PARK

WATAUGU, TX

**PLAYGROUND
SOLUTIONS**
— OF TEXAS —

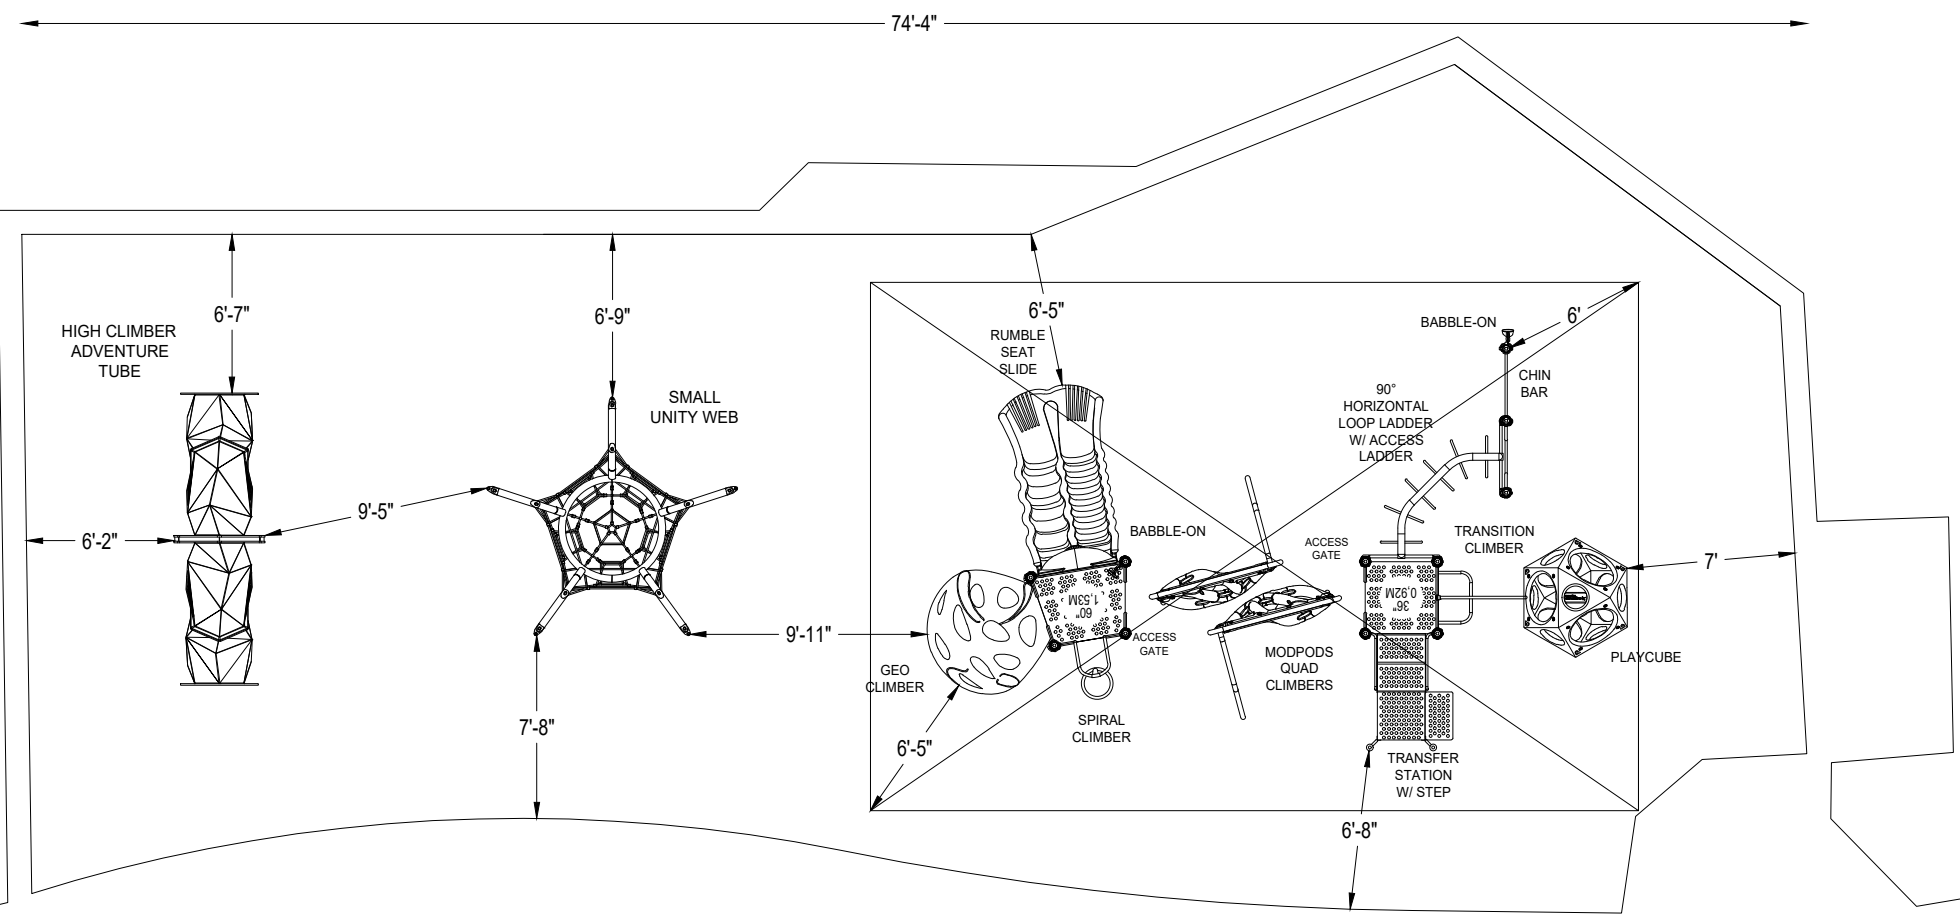

PLAYGROUND
SOLUTIONS OF TEXAS, INC

EQUIPMENT SIZE:

USE ZONE:
SEE DRAWING

AREA:
2000 SqFt.

PERIMETER:
203 Ft.

FALL HEIGHT:
8 Ft.

USER CAPACITY:
56

AGE GROUP:
5-12



PROJECT NO:
23047ST

SCALE:
1/8"=1'-0"

DRAWN BY:
TRAVIS MILLER

Paper Size

DATE:
4/22/23

B

*PLAYGROUND SUPERVISION REQUIRED

HILLVIEW PARK
WATAUGA, TX



STEVE THOMPSON
23048ST

HILLVIEW PARK

WATAUGU, TX

PLAYGROUND
SOLUTIONS
— OF TEXAS —



STEVE THOMPSON
23048ST

HILLVIEW PARK
WATAUGU, TX






STEVE THOMPSON
23048ST

HILLVIEW PARK

WATAUGU, TX

**PLAYGROUND
SOLUTIONS**
— OF TEXAS —

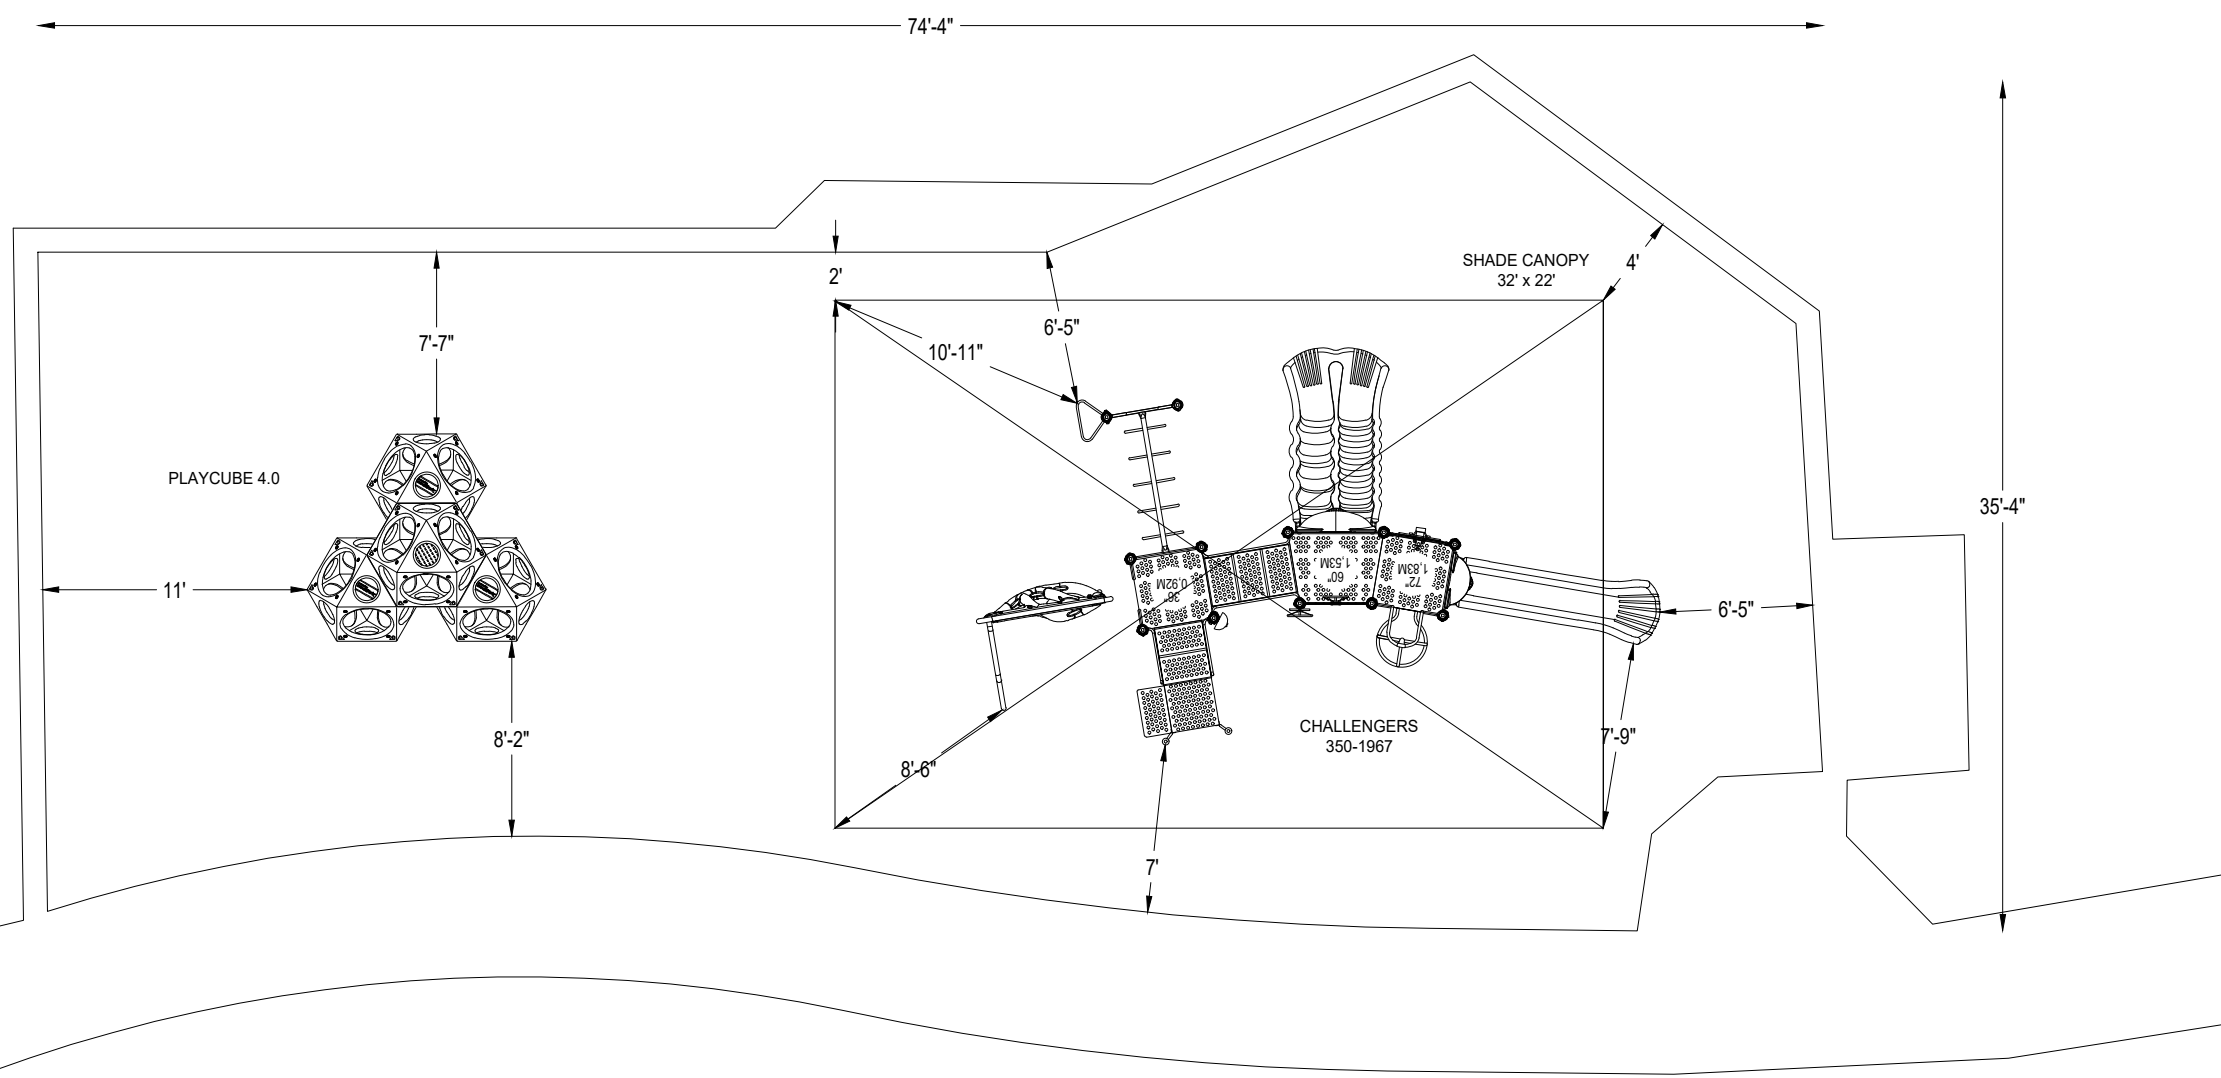

PLAYGROUND
SOLUTIONS OF TEXAS, INC.

EQUIPMENT SIZE:
NA

USE ZONE:
74'4" x 35'4"

AREA:
2000 SqFt.

PERIMETER:
203 Ft.

FALL HEIGHT:
8' 5"

USER CAPACITY:
52

AGE GROUP:
5-12

- ✓ ASTM F1487-21
- ✓ CPSC #325



PROJECT NO:
23048ST

SCALE:
1/8"=1'-0"

DRAWN BY:
TRAVIS MILLER

Paper Size

DATE:
4/23/23

B

HILLVIEW PARK

WATAUGA, TX

*PLAYGROUND SUPERVISION REQUIRED