



AGENDA
WATAUGA PARKS ADVISORY BOARD
REGULAR MEETING
CITY HALL COUNCIL CHAMBER, 7105 WHITLEY ROAD
TUESDAY, APRIL 7, 2026
6:00 PM

CALL TO ORDER (Council Members, City Staff, Members of the Public - when speaking during the meeting please speak directly into the microphones on the dais or podium)

ROLL CALL

ANNOUNCEMENTS

PRESENTATIONS

1. Upcoming Parks & Community Services special events
Timothy Hamilton, Parks and Community Services Director

PUBLIC COMMENT This is an opportunity for citizens to address the Board on items not posted on the current meeting agenda. Only those who have submitted a proper "Request to Speak Form" shall be permitted to speak. Citizens should provide their name and address for the record and will have no more than 3 minutes to speak. If representing an organization or group, the speaker should identify who they represent. Those wishing to speak are reminded 1) All comments are to be directed to the Chair. 2) Be respectful of others. 3) No profanity permitted. 4) Violators will be removed from the premises. No discussion by the Council, Board, Committee or Staff is allowed except to correct factual inaccuracies or request that the item be placed on a future agenda.

PUBLIC TESTIMONY FOR ACTION ITEMS This is an opportunity for citizens to address the Council on current agenda action items (excludes presentations and reports). Only those persons who have submitted a proper "Request to Speak Form" will be allowed to speak. Citizens will be required to state their name and address for the record. They have up to 3 minutes to speak, and their comments must be germane to the item. If speaking for an organization or group, the speaker should identify the group represented. Council members may ask questions or discuss the item with the citizens directly.

REPORTS

1. Update on Parks, Recreation, & Active Adult Services
Brian Teneyck, Assistant Director of Parks & Community Services
2. Update on the 2026 WataugaFest event
Timothy Hamilton, Parks and Community Services Director

CONSENT AGENDA All the items on the consent agenda are considered to be self-explanatory by the board and will be enacted with one motion, one second, and one vote. There will be no separate discussion of these items. Any member wishing to pull an item may do so.

1. Consider action on approval of the February 3, 2026, Parks Advisory Board Meeting minutes

ACTION ITEMS

1. Make a recommendation to the City Council on the playground design for Park Vista Park
Timothy Hamilton, Parks and Community Services Director

ITEMS FOR FUTURE AGENDAS

ADJOURNMENT

NOTICE

THIS FACILITY IS WHEELCHAIR ACCESSIBLE AND ACCESSIBLE PARKING SPACES ARE AVAILABLE. REQUESTS FOR ACCOMMODATIONS OR INTERPRETIVE SERVICES MUST BE MADE 48 HOURS PRIOR TO THIS MEETING. PLEASE CONTACT THE CITY SECRETARY'S OFFICE AT (817) 514-5825 OR FAX (817) 514-3625 FOR FURTHER INFORMATION.

I, Linda Proskey, City Secretary for the City of Watauga, hereby certify that this agenda was posted on the bulletin boards at City Hall, 7105 Whitley Road, Watauga, Texas, on March 31, 2026, before 5:00 p.m., in accordance with Chapter 551 of the Texas Government Code.

/S/ Linda Proskey
City Secretary





AGENDA MEMORANDUM

DATE: March 15, 2026
TO: Parks Advisory Board Members
FROM: Timothy Hamilton, Parks and Community Services Director
SUBJECT: Upcoming Parks & Community Services special events

BACKGROUND/INFORMATION:

FINANCIAL IMPLICATIONS:

RECOMMENDATION/ACTION DESIRED:

ATTACHMENTS/ SUPPORTING DOCUMENTATION:

1. Watauga Parks & Community Services Upcoming Special Events

REVIEWED BY:

Sandra Gibson, City Manager
Linda Proskey, City Secretary

Approved - 3/30/2026
Final Approval - 3/31/2026

Approved as to form for inclusion on Agenda



Watauga Parks & Community Services

Upcoming Special Events

April 10, 2026 – Concert in the Park – Michael Hix – 7pm

@ Capp Smith Park Amphitheater

April 11, 2026 – KWB Don't Mess with Texas Trash-off – 8-11:30am

@ Capp Smith Park Pavilion 1

April 17, 2026 – Movie in the Park – David – sunset (8:15pm ish)

@ Capp Smith Park Amphitheater

April 24, 2026 – Concert in the Park – Ashmore – 7pm

@ Capp Smith Park Amphitheater

May 1, 2026 – Movie in the Park – Lilo & Stitch – sunset (8:15pm ish)

@ Capp Smith Park Amphitheater

May 2, 2026 – Splashpad Opening Day – 9-11am

@ Capp Smith Park Splashpad

May 14 – 17, 2026 – WataugaFest – (Thurs. 5-10p, Fri. 5-10p, Sat. 10a-10p, Sun. 12-6p)

@ Capp Smith Park

May 29, 2026 – Movie in the Park – Cars – sunset (8:45pm ish)

@ Capp Smith Park Amphitheater

June 6, 2026 – Family Field Day – 9-11am

@ Indian Springs Park

September 11-12, 2026 – Kids Fishing Derby & Campout – 5pm-10am

@ Capp Smith Park

September 18, 2026 – Concert in the Park – Squeezebox Bandits – 7pm

@ Capp Smith Park Amphitheater

September 25, 2026 – Movie in the Park – Puss in Boots: The Last Wish
– sunset (7:30pm ish)
@ Capp Smith Park Amphitheater

October 2, 2026 – Concert in the Park – WataugaFest winner – 7pm
@ Capp Smith Park Amphitheater

October 9, 2026 – Movie in the Park – E.T. the Extra-Terrestrial –
(7:15pm ish)
@ Capp Smith Park Amphitheater

October 17, 2026 – Running Scared 5K – 8am
@ Capp Smith Park Amphitheater

October 24, 2026 – Halloween Bash – 4-7pm
@ Watauga Community Center

November 6, 2026 – Veteran’s Day Celebration – 9-11:30am
@ Watauga Community Center & Capp Smith Park

November 7, 2026 – Keep Watauga Beautiful Arbor Day – 9-11am
@ Capp Smith Park Pavilion 1

December 5, 2026 – Hometown Christmas – 5-8pm
@ Capp Smith Park

December 12, 2026 – Breakfast with Santa – 9-11am
@ Watauga Community Center

**Inquire @ thamilton@cowtx.org or 817-514-5890 about Volunteer,
Sponsorship, and participation Opportunities at each special event!**



AGENDA MEMORANDUM

DATE: March 15, 2026
TO: Parks Advisory Board Members
FROM: Brian Teneyck, Assistant Director of Parks & Community Services
SUBJECT: Update on Parks, Recreation, & Active Adult Services

BACKGROUND/INFORMATION:

FINANCIAL IMPLICATIONS:

RECOMMENDATION/ACTION DESIRED:

ATTACHMENTS/ SUPPORTING DOCUMENTATION:

1. 04-07-26 - Parks Board

REVIEWED BY:

Sandra Gibson, City Manager
Linda Proskey, City Secretary

Approved - 3/30/2026
Final Approval - 3/31/2026

Approved as to form for inclusion on Agenda

Watauga Parks and Community Services Update

January 2026

Recreation

- Membership check-ins – 2,782 (Senior, Adult, Family, Youth, day passes), down 10 vs. January 2025
- Rentals – 23, down 10 vs. January 2025
- Special events – 0, same vs. January 2025
- A 6-week Bridging Generations class is being added to our Preschool, 10 Feet Tall, Creative Connections, Homeschool PE, Zumba Gold, Legacy Krav Maga, Lunch Crunch, Watauga Karate, and Watauga Hula classes

Active Adults

- Thursday Nite Jamboree – Thursdays from 6-8pm @ the Active Adult Center – singers, musicians, and audience welcome to play or to listen – 33 average attendees
- Weekly Tarrant Area Food Bank Store – Monday, Wednesday, Friday @ 10:30am – 744 monthly participants from NE Tarrant County
- Special events – 01/06 Game Night, 01/20 Community Dance
- Sponsors – BrightStar Care, Legacy Bank & Trust, Palm Primary Care, Encompass Healthcare

Parks Division

- Citizen requests – 10, up 2 vs. January 2025
- Graffiti/vandalism incidents – 9, up 3 vs. January 2025
- Capital projects – Community Center AC replacement is underway (planned completion March 2026), Park Vista Park design & construction plans under development, Food Truck Park design services & construction plans approved by City Council at 01/12/26 meeting, kickoff meeting with design firm held

Staffing

- 0 current openings

Recognition/Event/Class Photos



Active Adult Center Line Dancing class



Active Adult Center ArtsNET class



01/20/26 – Active Adult Center Community Dance

Watauga Parks and Community Services Update

February 2026

Recreation

- Membership check-ins – 2,986 (Senior, Adult, Family, Youth, day passes), up 277 vs. February 2025
- Rentals – 65, up 22 vs. February 2025
- Special events – 1, same vs. February 2025
- Little STEAM Explorers and Young Artist Studio classes have been added to our Preschool, 10 Feet Tall, Creative Connections, Homeschool PE, Zumba Gold, Legacy Krav Maga, Lunch Crunch, Watauga Karate, and Watauga Hula classes

Active Adults

- Thursday Nite Jamboree – Thursdays from 6-8pm @ the Active Adult Center – singers, musicians, and audience welcome to play or to listen – 36 average attendees
- Weekly Tarrant Area Food Bank Store – Monday, Wednesday, Friday @ 10:30am – 665 monthly participants from NE Tarrant County
- Special events – 02/03 Game Night, 02/17 Community Dance
- Sponsors – BrightStar Care, Legacy Bank & Trust, North Pointe Nursing & Rehab, Hallmark Healthcare, Davis Floral, Nicole Anderson Insurance, Barbara Young, McKnight Title, Keller Oaks

Parks Division

- Citizen requests – 8, up 6 vs. February 2025
- Graffiti/vandalism incidents – 7, up 5 vs. February 2025
- Capital projects – Community Center AC replacement (expected completion May 2026), Park Vista Park design & construction plans under development, Food Truck Park design services & construction plans underway, Community Center gym floor scheduled for replacement March 16th – March 27th

Staffing

- 0 current openings

Recognition/Event/Class Photos



Active Adult Lunch & Learn



Active Adult ArtsNET class



02/07/26 Valentines Dance



AGENDA MEMORANDUM

DATE: March 29, 2026
TO: Parks Advisory Board Members
FROM: Timothy Hamilton, Parks and Community Services Director
SUBJECT: Update on the 2026 WataugaFest event

BACKGROUND/INFORMATION:

FINANCIAL IMPLICATIONS:

RECOMMENDATION/ACTION DESIRED:

ATTACHMENTS/ SUPPORTING DOCUMENTATION:

1. 2026 WataugaFest Flyer
2. 2026 WataugaFest Layout 24x36

REVIEWED BY:

Sandra Gibson, City Manager

Linda Proskey, City Secretary

Approved as to form for inclusion on Agenda

Approved - 3/30/2026

Final Approval - 3/31/2026



WataugaFest 2026



- Carnival Rides & Games
- Music
- Entertainment
- Vendor & Crafts
- Food
- Much More!

Capp Smith Park - Watauga, Texas

**Free
Event**

www.wataugatx.org ~ 817.514.5828





Community stage

Robin Dr

Public Parking

Carnival

Wintley Rd

Carnival

Public Parking

Public Parking

Vendor Parking

Non-food vendors

Non-food vendors

Beer

Food

Wrestling Ring

Entertainment Tent

Main Stage

Audience

Vendors

Entertainment Parking

Sound

Food

restrooms VIP Tent

Entertainment Tents

Public Parking

Handicap & VIP Parking only

Police parking only


shuttle pickup/dropoff


Hightower Dr

Hightower Dr

300 ft



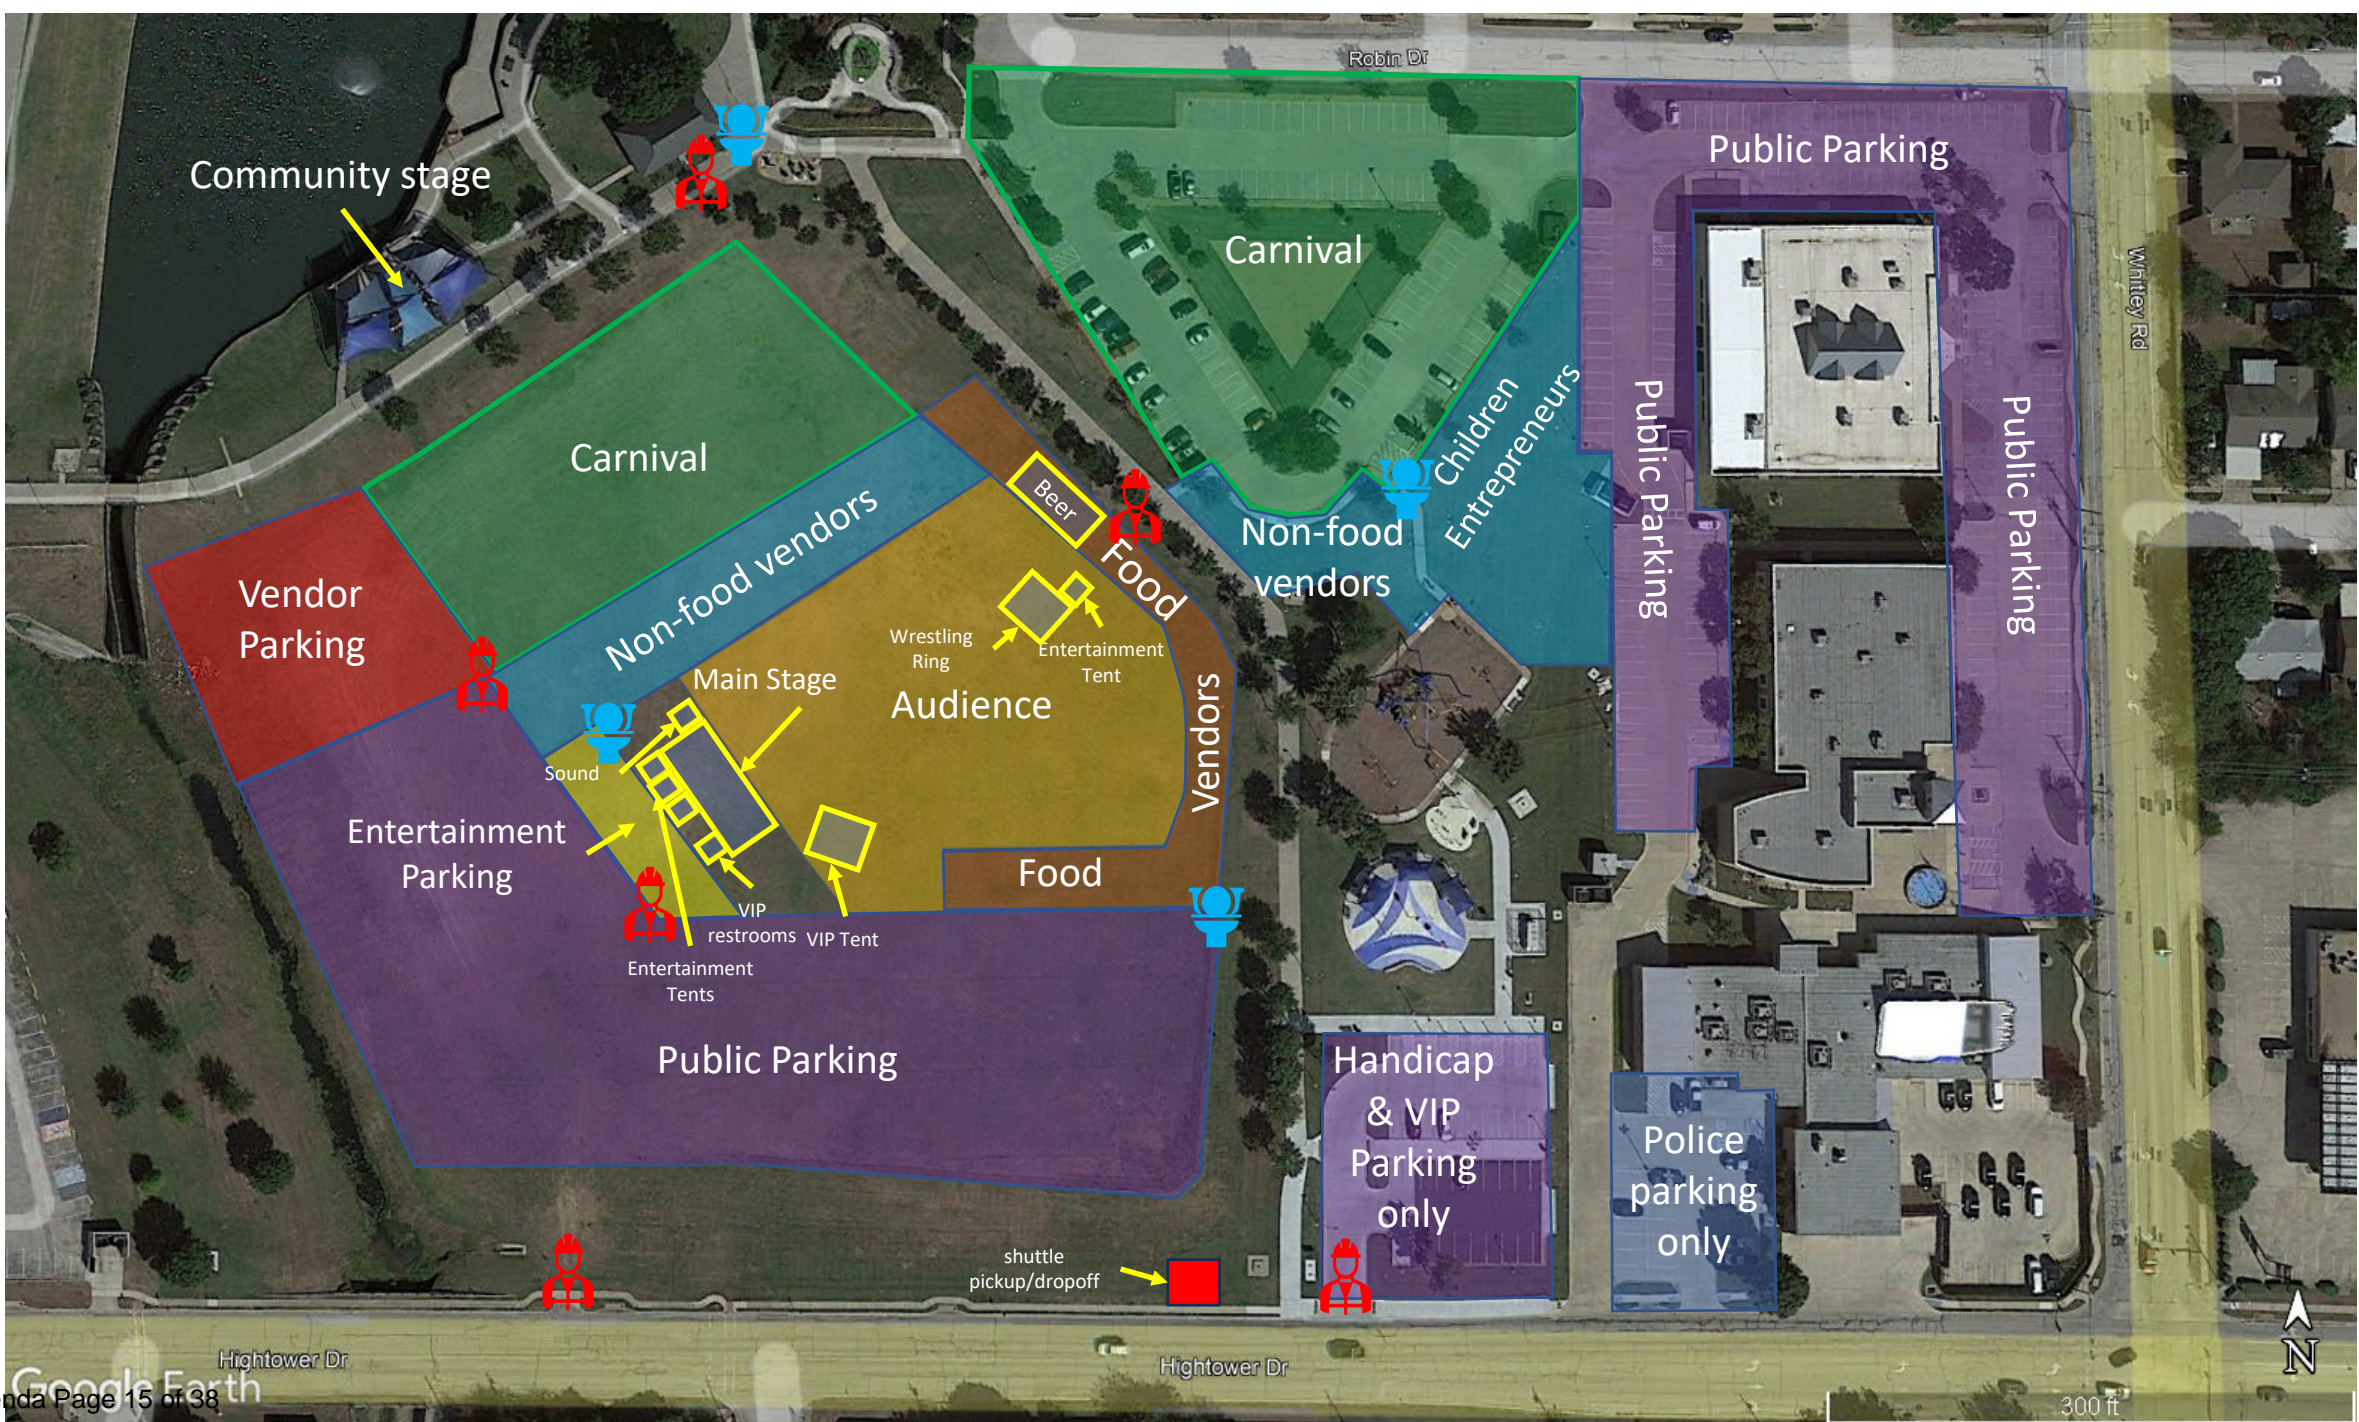

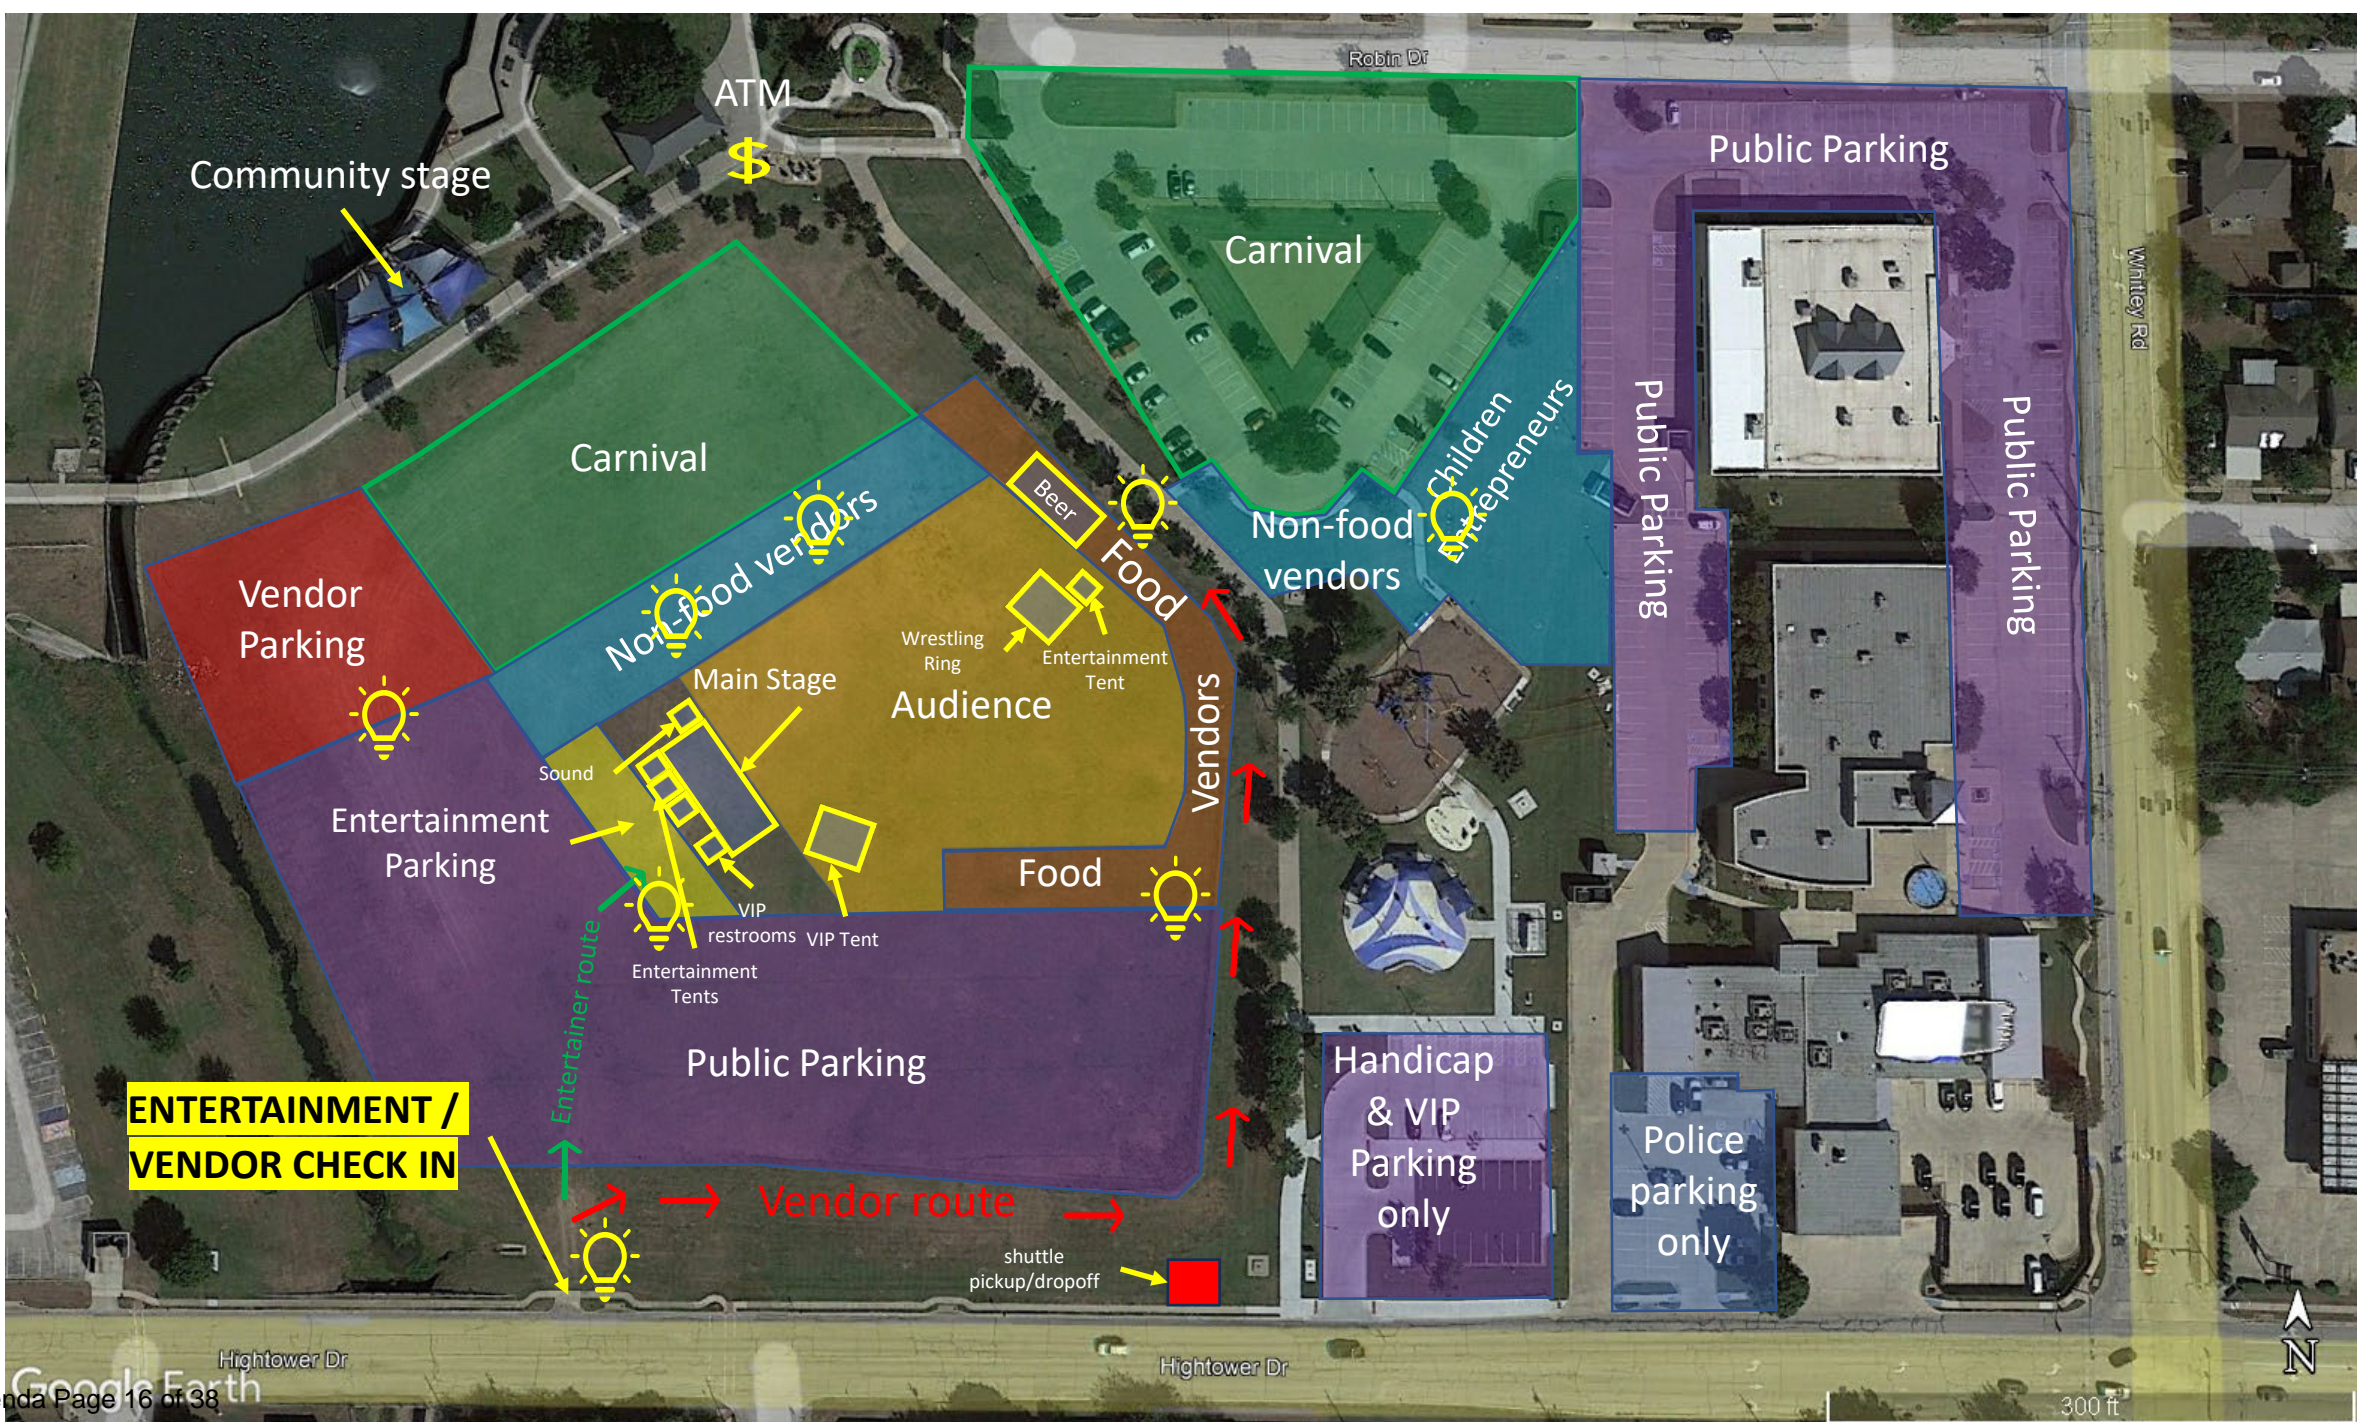

Community stage

ATM
\$

Carnival

Public Parking

Carnival

Vendor Parking

Non-food vendors

Non-food vendors

Public Parking

Public Parking

Entertainment Parking

Main Stage

Audience

Food

Vendors

Sound

Wrestling Ring

Entertainment Tent

restrooms
VIP Tent
Entertainment Tents

Public Parking

Handicap & VIP Parking only

Police parking only

ENTERTAINMENT / VENDOR CHECK IN

Vendor route

shuttle pickup/dropoff

Entertainer route

Robin Dr

Whitley Rd

Hightower Dr

Hightower Dr

300 ft



Community stage

Carnival

Carnival

Public Parking

Vendor Parking

Non-food vendors

Non-food vendors

Public Parking

Public Parking

Entertainment Parking

Entertainment Tents

Main Stage

restrooms

VIP Tent

Car Show

Wrestling Ring

Entertainment Tent

Food

Beer

Food vendors

Vendors

Children Entrepreneurs

Handicap & VIP Parking only

Police parking only

shuttle pickup/dropoff

Hightower Dr

Hightower Dr

Wintley Rd

Robin Dr



AGENDA MEMORANDUM

DATE: March 29, 2026
TO: Parks Advisory Board Members
FROM: Linda Proskey, City Secretary
SUBJECT: Consider action on approval of the February 3, 2026, Parks Advisory Board Meeting minutes

BACKGROUND/INFORMATION:

Draft Minutes from the February 3, 2026 Parks Board Meeting

FINANCIAL IMPLICATIONS:

None

RECOMMENDATION/ACTION DESIRED:

Respectfully recommend the Advisory Board review and take action on the item presented.

ATTACHMENTS/ SUPPORTING DOCUMENTATION:

1. MINUTES-Parks February 3, 2026 -Draft

REVIEWED BY:

Sandra Gibson, City Manager

Linda Proskey, City Secretary

Approved as to form for inclusion on Agenda

Approved - 3/31/2026

Final Approval - 3/31/2026



**MINUTES
WATAUGA PARKS ADVISORY BOARD
REGULAR MEETING
CITY HALL COUNCIL CHAMBER, 7105 WHITLEY ROAD
TUESDAY, FEBRUARY 3, 2026
6:00 PM**

CALL TO ORDER

Chairperson Andra Dunn called the meeting to order at 6:03 pm.

ROLL CALL

Andra Dunn	Chairperson, Place 2
Kim Irving	Secretary, Place 3
Vacant	Place 1
Layla Downey	Place 4
Darlene Chavious	Place 5

and

Arthur Miner	Mayor
Linda Proskey	City Secretary
Timothy Hamilton	Director of Parks and Recreation
Brian TenEyke	Assistant Director of Parks and Recreation

ANNOUNCEMENTS

There were no announcements.

PRESENTATIONS

1. Upcoming Parks and Community Services special events

Timothy Hamilton, Director of Parks and Community Services, presented the Park Advisory Board members with a copy of the February 2026 calendar of various community events, noting that the first event of the month would take place on February 7, 2026, featuring a Valentine's Dance, Family Dance, and

Daddy/Daughter Dance. In addition to the February calendar, a copy of the upcoming special events for the year was also presented, indicating that the next scheduled event will be held on April 10, 2026, with a Concert in the Park featuring Michael Hix, and concluding with the final listed event on December 12, 2026, the Breakfast with Santa event.

2. 2025 Holiday of Lights Decorating Contest winners

Timothy Hamilton, Director of Park and Community Services acknowledged Matthew Davis, 6464 Ridglea Drive, as the winner of the Griswold Award, Timothy Dolan, 6104 Brookside Ct. was the winner of the Character Award, Animation Award winner was Clinton Dukes, 7209 Kary Lynn Dr. E., and the Judges Favorite Award winner was Rodrigo Castro, 6625 Starnes Road.

PUBLIC COMMENT

There were no requests to speak during public comment.

PUBLIC TESTIMONY

There were no requests to speak during public testimony.

REPORTS

1. Update on Parks, Recreation, & Active Adult Services

Brian Teneyck, Assistant Director of Parks and Community Services, provided the Park Advisory Board members with the monthly service reports for Parks, Recreation, and Active Adult Services for November and December 2025. Recreation and rental highlights included membership check-ins and rentals, which saw a slight decrease in November and an increase in December, with both months compared to the previous year. Active Adult Services hosted several events, including Thursday Nite Jamboree, Game Night, Community Dance, and a Christmas Party. These monthly events were supported by sponsors such as LegacyBank, Hallmark Homecare, Concho Heart Hospice, Nicole Anderson Insurance, Palm Primary Care, and Keller Oaks Healthcare Center. The Parks Division reported nine citizen requests, an increase of one from November 2024, and eight incidents of graffiti or vandalism, a decrease of one from the previous year. Capital projects mentioned included the Community Center AC replacement, Park Vista design and construction plans currently under development, and Food Truck Park design services and construction plans scheduled to go before WEDC at the December 16, 2025, meeting. There were zero staff openings in the Parks Department for November 2025. Timothy Hamilton, Director of Parks and Community Services, added that memberships totaled 1,118, including 481 adults, 520 active adults, and 117 youth, reflecting an increase from the previous year. Director Hamilton also announced that the Watauga Parks and Recreation Division has been awarded the 2026 Arts and Entertainment Award from the DFW Directors' Association, which consists of Parks and Recreation directors from the DFW area.

CONSENT AGENDA

1. Consider approval of the December 2, 2025, the Park Advisory Board Minutes

Chairperson Dunn entertained a motion. Darlene Chavious, Place 5 made a motion to approve the December 2, 2025 minutes as presented and Layla Downey, Place 4 second the motion. With no further discussion, Chairperson Andra Dunn called for a vote.

Ayes. 4 (Dunn, Irving, Downey, Chavious)

Nays 0

Abstain 0

Absent 0

The motion passes. 4-0-0

ACTION ITEMS

1. **Discuss citizens' issues/ concerns regarding Capp Smith Park**

Brian Teneyck, Assistant Parks and Community Services Director presented to Park Advisory Board members with a copy of citizens' issues/ concerns along with explanations and recommendations by Park Staff to effectively and efficiently address these issues of concern.

No action was taken.

ITEMS FOR FUTURE AGENDA

There were no items for future agenda.

ADJOURNMENT

Chairperson Andra Dunn adjourned the meeting at 6:34 pm.

APPROVED: this _____ day of _____, 2026

SIGNED: this _____ day of _____, 2026

APPROVED:

Andra Dunn, Chairperson

ATTEST:

Kim Irving, Secretary



AGENDA MEMORANDUM

DATE: March 15, 2026
TO: Parks Advisory Board Members
FROM: Timothy Hamilton, Parks and Community Services Director
SUBJECT: Make a recommendation to the City Council on the playground design for Park Vista Park

BACKGROUND/INFORMATION:

A playground and other park amenities were promised by the home developer on the park site off of Yampa Trl. and Ridge View Dr. as far back as 2000. The City of Watauga enhanced the site's development in 2025 with drainage improvements, increasing usable space to accommodate a trail and playground, among other possible amenities. Staff contacted approved vendors to request playground designs for a new installation.

FINANCIAL IMPLICATIONS:

RECOMMENDATION/ACTION DESIRED:

Make a recommendation to the City Council on the playground design for Park Vista Park.

ATTACHMENTS/ SUPPORTING DOCUMENTATION:

1. Park Vista Park - Exhibit A
2. Park Vista Park - Exhibit B

REVIEWED BY:

Sandra Gibson, City Manager
Linda Proskey, City Secretary

Approved - 3/31/2026
Final Approval - 3/31/2026

Approved as to form for inclusion on Agenda








WATAUGA PARKS
DEPARTMENT



PST_021_26 Color Option : A

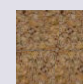DESIGN SHOWN IS CONCEPTUAL ONLY. FINAL PRODUCTS MAY DIFFER.

COLOR KEY	POST & COMPONENTS	ROTO	SHEET PLASTIC	DECK
				
	BROWN	FOREST GREEN	FOREST GREEN-SAND	
				BROWN



WATAUGA PARKS
DEPARTMENT



PST_021_26 Color Option : A


DESIGN SHOWN IS CONCEPTUAL ONLY. FINAL PRODUCTS MAY DIFFER.

COLOR KEY

POST & COMPONENTS




ROTO

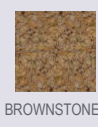

SHEET PLASTIC



DECK

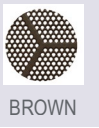



WATAUGA PARKS
DEPARTMENT



PST_021_26 Color Option : A

DESIGN SHOWN IS CONCEPTUAL ONLY. FINAL PRODUCTS MAY DIFFER.

COLOR KEY

POST & COMPONENTS



BROWN



FOREST GREEN

ROTO



BROWNSTONE

SHEET PLASTIC



FOREST GREEN-SAND

DECK



BROWN



WATAUGA PARKS
DEPARTMENT



PST_021_26 Color Option : A

DESIGN SHOWN IS CONCEPTUAL ONLY. FINAL PRODUCTS MAY DIFFER.

COLOR KEY

POST & COMPONENTS




BROWN



FOREST GREEN

ROTO

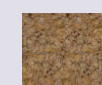

BROWNSTONE

SHEET PLASTIC



FOREST GREEN-SAND

DECK



BROWN









WATAUGA PARKS
DEPARTMENT



PST_021_26 Color Option : A

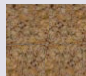DESIGN SHOWN IS CONCEPTUAL ONLY. FINAL PRODUCTS MAY DIFFER.

COLOR KEY	POST & COMPONENTS	ROTO	SHEET PLASTIC	DECK
				
	BROWN	FOREST GREEN	BROWNSTONE	FOREST GREEN-SAND
				
			FOREST GREEN-SAND	BROWN



WATAUGA PARKS
DEPARTMENT



PST_021_26 Color Option : A

DESIGN SHOWN IS CONCEPTUAL ONLY. FINAL PRODUCTS MAY DIFFER.

COLOR KEY

POST & COMPONENTS




BROWN



FOREST GREEN

ROTO

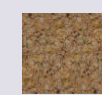

BROWNSTONE

SHEET PLASTIC



FOREST GREEN-SAND

DECK



BROWN



WATAUGA PARKS
DEPARTMENT



PST_021_26 Color Option : A

DESIGN SHOWN IS CONCEPTUAL ONLY. FINAL PRODUCTS MAY DIFFER.

COLOR KEY

POST & COMPONENTS




BROWN



FOREST GREEN

ROTO

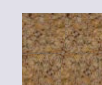

BROWNSTONE

SHEET PLASTIC




FOREST GREEN-SAND

DECK



BROWN

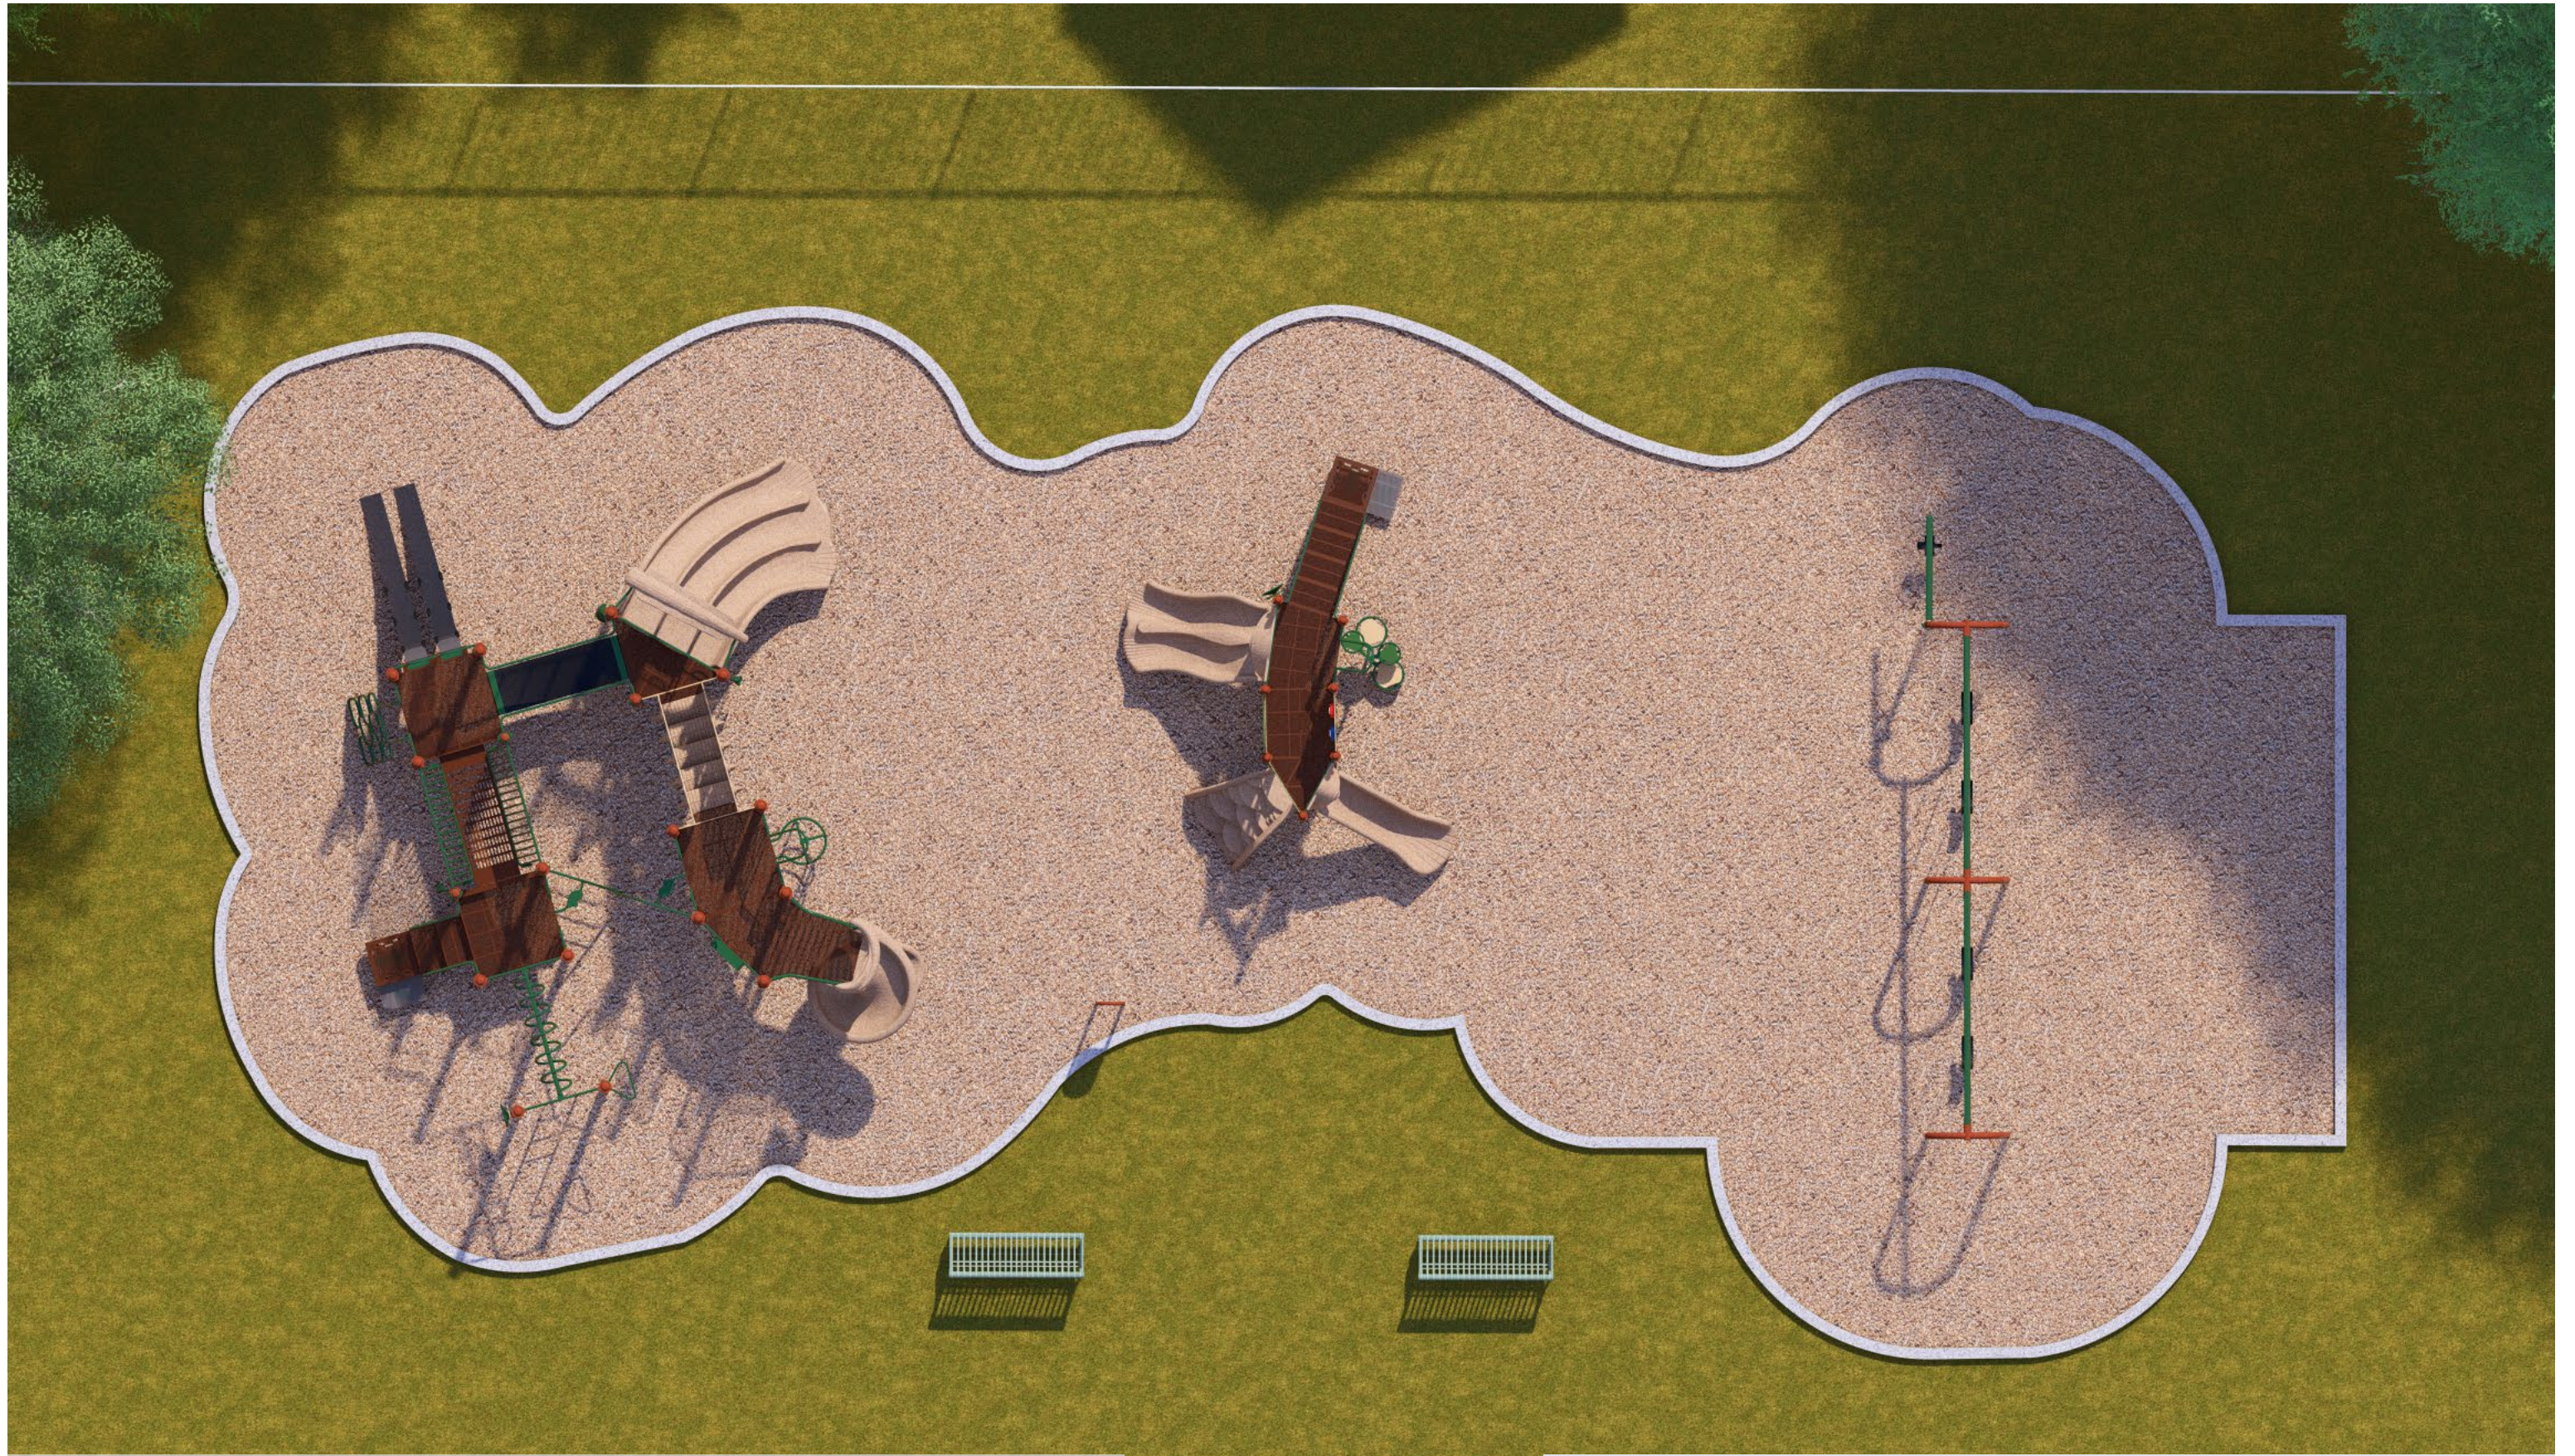

WATAUGA PARKS
DEPARTMENT



PST_021_26 Color Option : A


DESIGN SHOWN IS CONCEPTUAL ONLY. FINAL PRODUCTS MAY DIFFER.

COLOR KEY

POST & COMPONENTS




ROTO

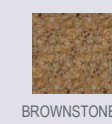


SHEET PLASTIC



DECK

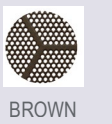

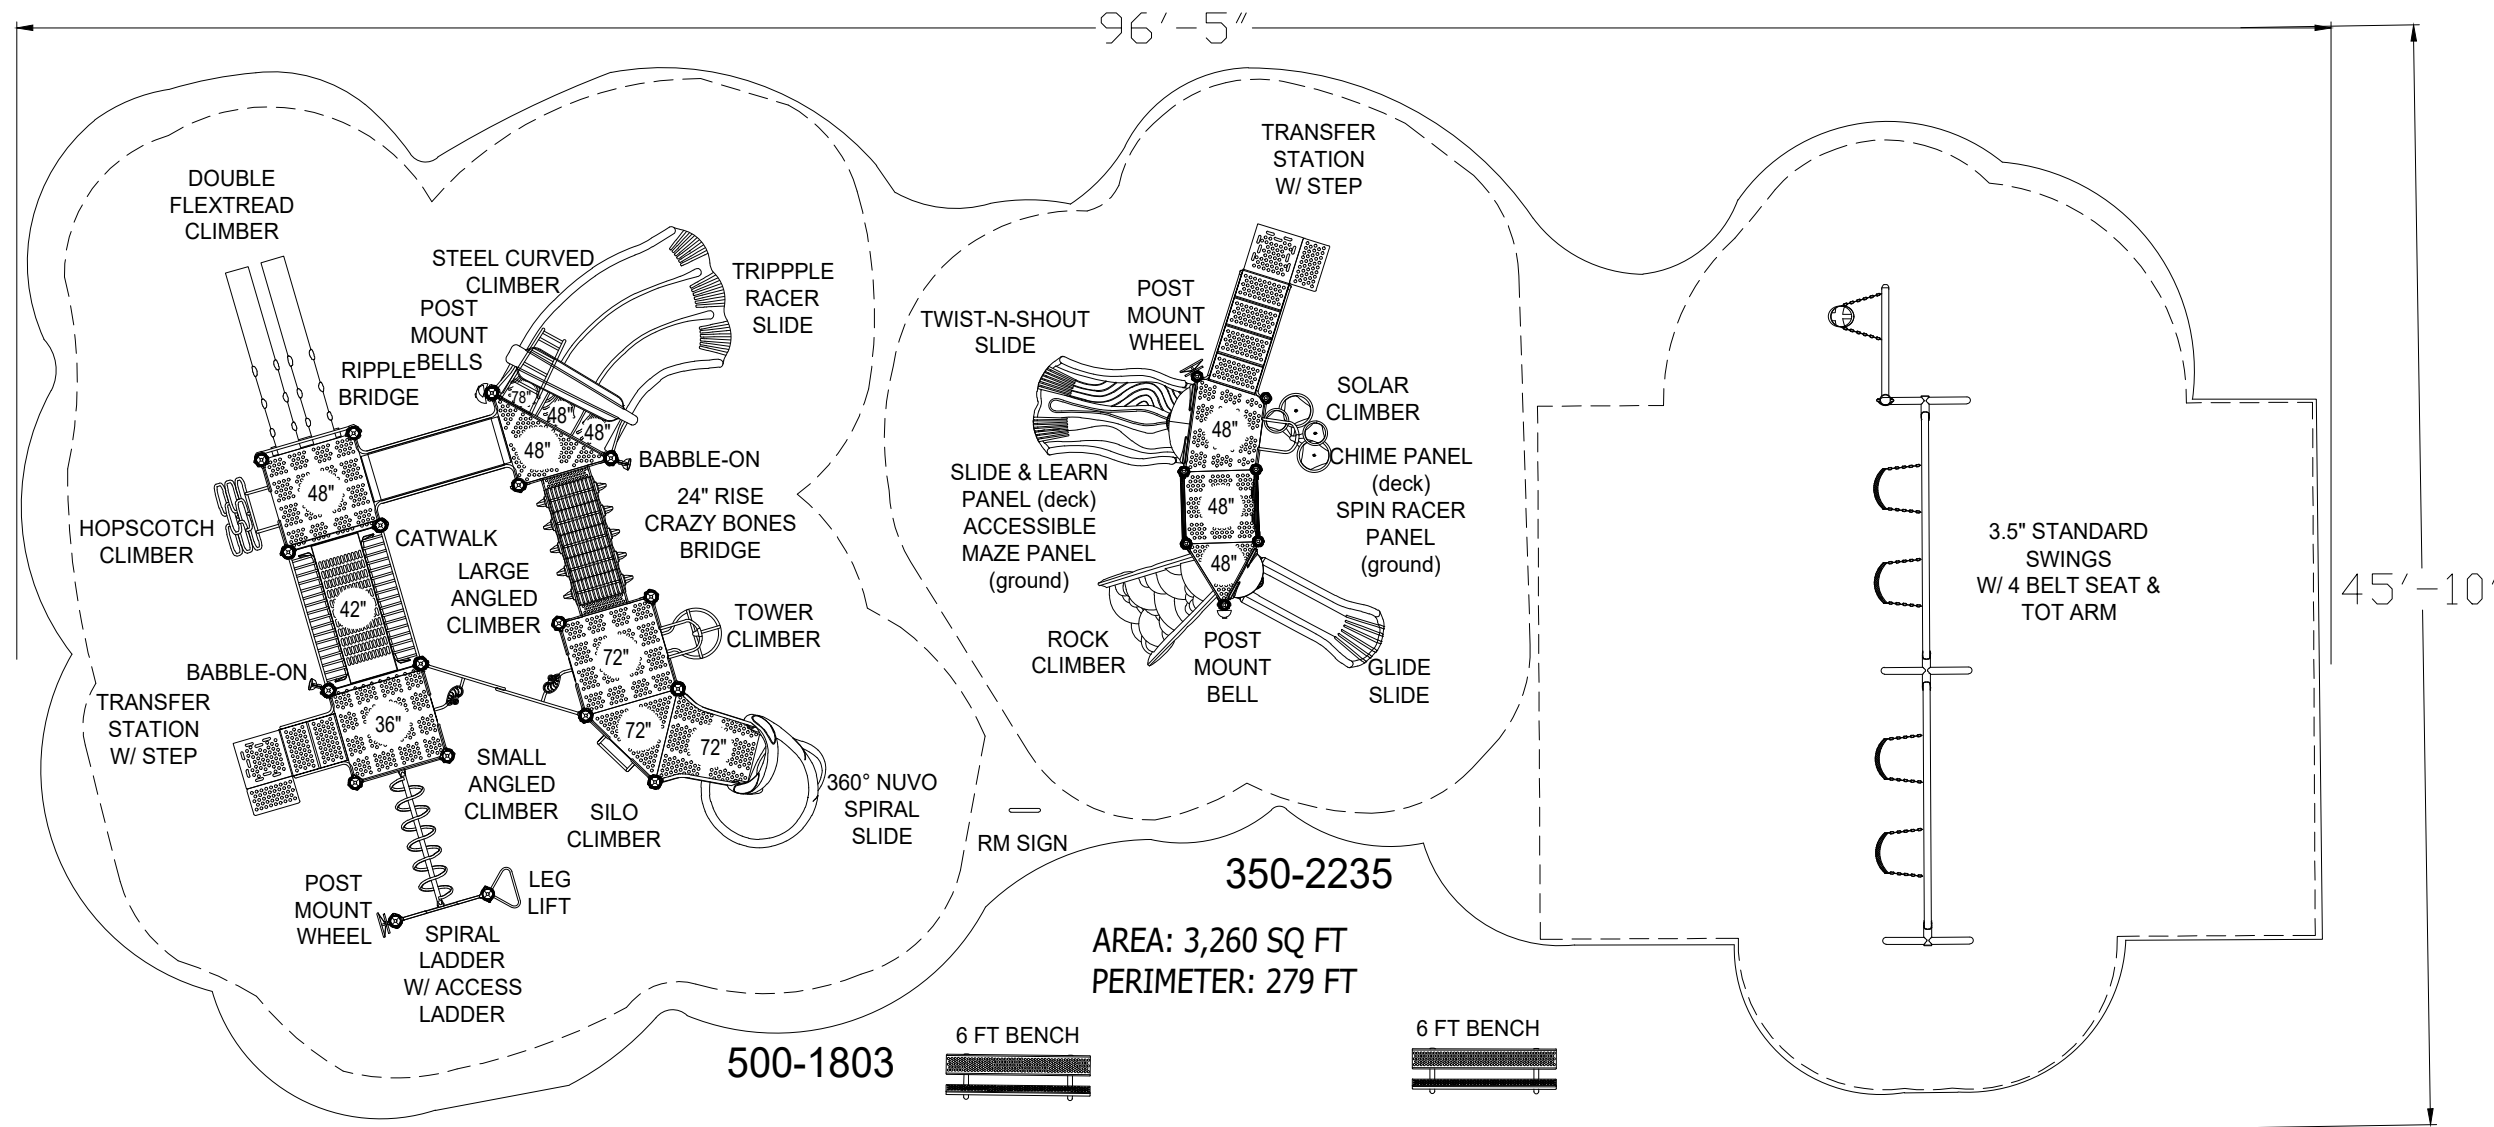

EQUIPMENT SIZE: **N/A**

USE ZONE: **N/A**

AREA: **3,260 SQ FT** PERIMETER: **279 FT**

FALL HEIGHT: **8 FT**


USER CAPACITY: **91** AGE GROUP: **2-5, 5-12**

5-12 PLAY STRUCTURE
500-1803
AREA: 3,260 SQ FT
PERIMETER: 279 FT


2-5 PLAY STRUCTURE
350-2235

ADA SCHEDULE	Total Elevated Play Activities: 11	
	Total Ground-Level Play Activities: 4	
	Accessible Elevated Activities	Accessible Ground-Level Activities
Required	4	4
Provided	4	4

ADA SCHEDULE	Total Elevated Play Activities: 6		
	Total Ground-Level Play Activities: 4		
	Accessible Elevated Activities	Accessible Ground-Level Activities	Accessible Ground-Level Play Types
Required	3	2	2
Provided	6	4	3

- ASTM F1487-21
 - CPSC #325
- 

PROJECT NO: PST_021_26	SCALE: 1/8" = 1'-0"
DRAWN BY: EEE	Paper Size B
DATE: 2-Feb-26	

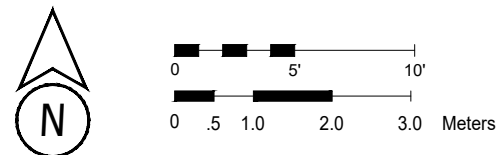

***PLAYGROUND SUPERVISION REQUIRED**

COLOR SCHEME: SYNTHWAVE



Sign here to accept as shown:

Accepted by: _____

Date: _____



Watauga Park Vista Park

Watauga, TX

*PRELIMINARY DESIGN - NOT FOR CONSTRUCTION

PROJECT	34590
OPTION	1-R1
DRAWING NAME	KPS-34590-R1
SHEET	2 OF 7
VIEW	SITE RENDERING





Watauga Park Vista Park

Watauga, TX

*PRELIMINARY DESIGN - NOT FOR CONSTRUCTION

PROJECT	34590
OPTION	1-R1
DRAWING NAME	KPS-34590-R1
SHEET	3 OF 7
VIEW	SITE RENDERING





W
A
T
A
U
G
A
P
A
R
K
V
I
S
T
A
P
A
R
K

Watauga Park Vista Park

Watauga, TX

*PRELIMINARY DESIGN - NOT FOR CONSTRUCTION

PROJECT	34590
OPTION	1-R1
DRAWING NAME	KPS-34590-R1
SHEET	4 OF 7
VIEW	SITE RENDERING





Watauga Park Vista Park

Watauga, TX

*PRELIMINARY DESIGN - NOT FOR CONSTRUCTION

PROJECT	34590
OPTION	1-R1
DRAWING NAME	KPS-34590-R1
SHEET	5 OF 7
VIEW	SITE RENDERING





KRAFTSMAN
 45 years
 KRAFTSMAN
 KRAFTSMANPLAY.COM

Watauga Park Vista Park

Watauga, TX

*PRELIMINARY DESIGN - NOT FOR CONSTRUCTION

PROJECT	34590
OPTION	1-R1
DRAWING NAME	KPS-34590-R1
SHEET	6 OF 7
VIEW	SITE RENDERING



COLOR SCHEME: SYNTHWAVE



Sign here to accept as shown:

Accepted by: _____

Date: _____

NAME: KP3-34590

TYPE: 3.5" STEEL

CAPACITY: 65

FALL HEIGHT: 8'

AGE RANGE: 5-12





Watauga Park Vista Park

Watauga, TX

*PRELIMINARY DESIGN - NOT FOR CONSTRUCTION

PROJECT	34590
OPTION	1-R1
DRAWING NAME	KPS-34590-R1
SHEET	7 OF 7
VIEW	PLAYGROUND DETAILS



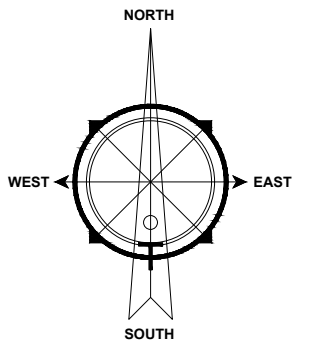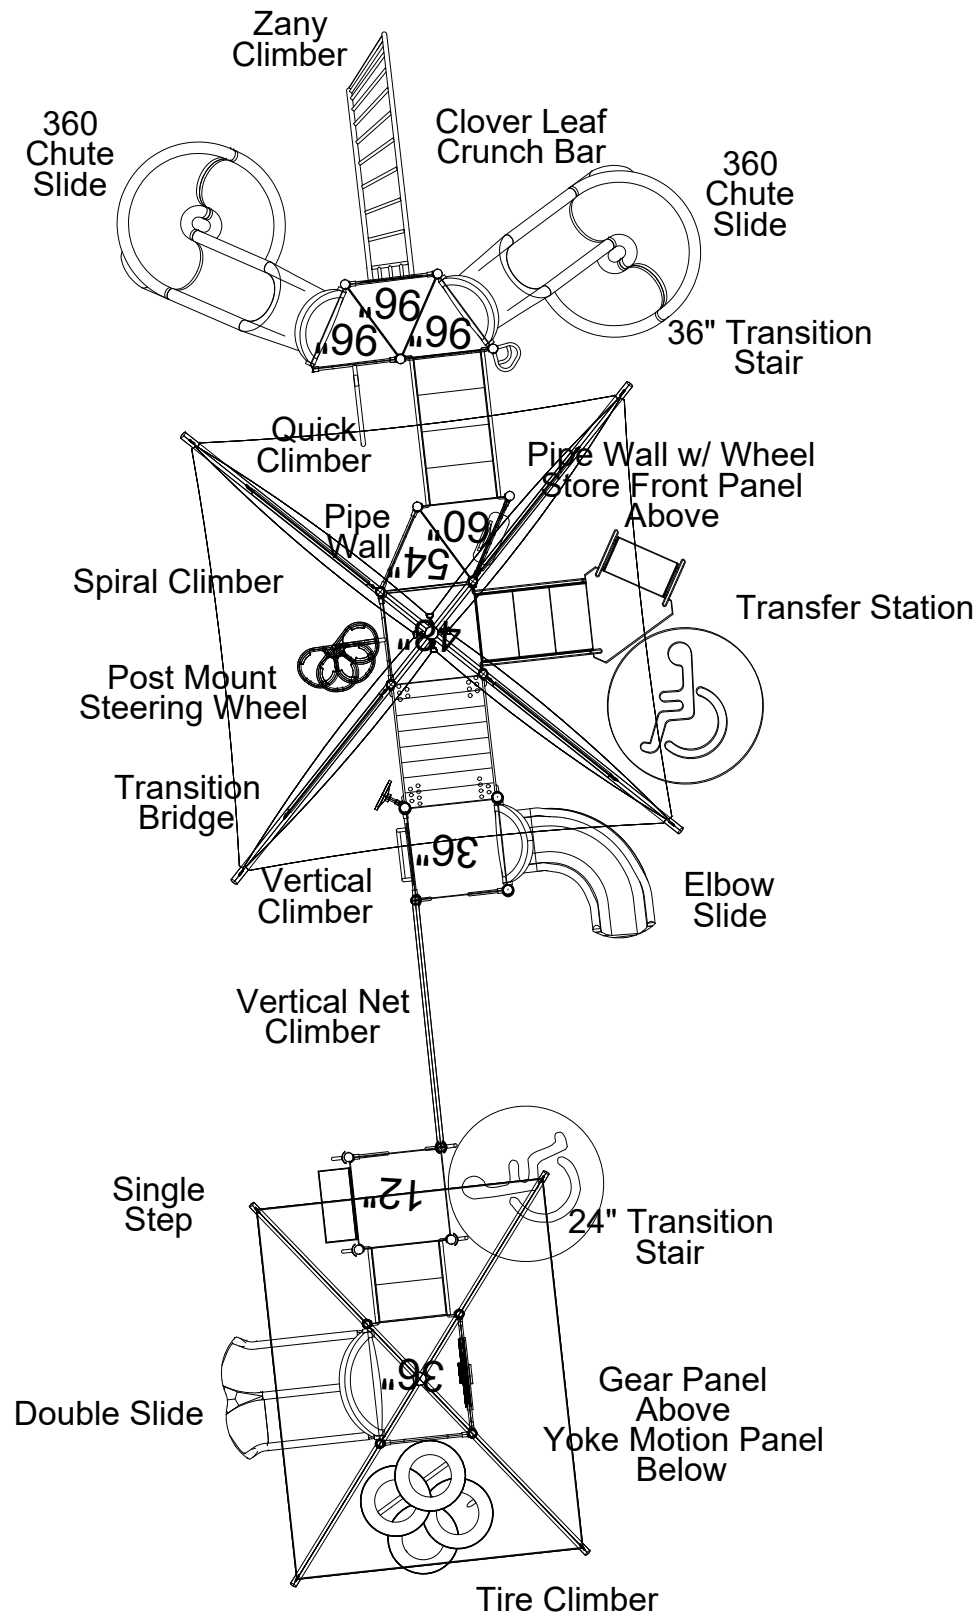

PROJECT NAME **Watauga Park Vista Park**

PROJECT LOCATION **Watauga, TX**



KRAFTSMAN
PLAYGROUNDS & WATER PARKS

19535 Haude Road
Spring, TX 77388
kraftsmanplay.com

info@kraftsmanplay.com
800.451.4869

CONTACT FOR PRICING AND PRODUCT INFORMATION

CONSULTANT **JEFF GOODMAN**

OFFICE # **800-451-4869**

CELL # **254-709-5362**

EMAIL **JEFFG@KRAFTSMANPLAY.COM**

PROJECT # **34590** OPTION # **1**

REVISION **00** DWG NAME **KPS-34590-R1**

DATE **3/17/2026** DESIGNER **cpj**

VIEW **KP3-34590** SHEET **KP.2.1**

**- PRELIMINARY DESIGN -
NOT FOR CONSTRUCTION**